





# VISION: Early 1960s

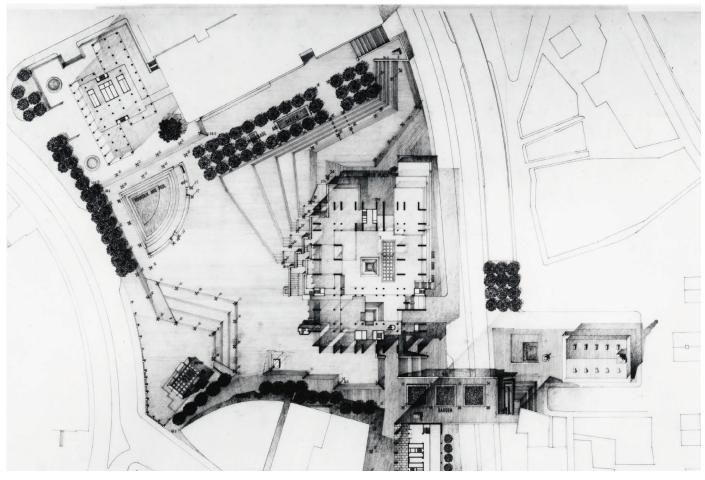


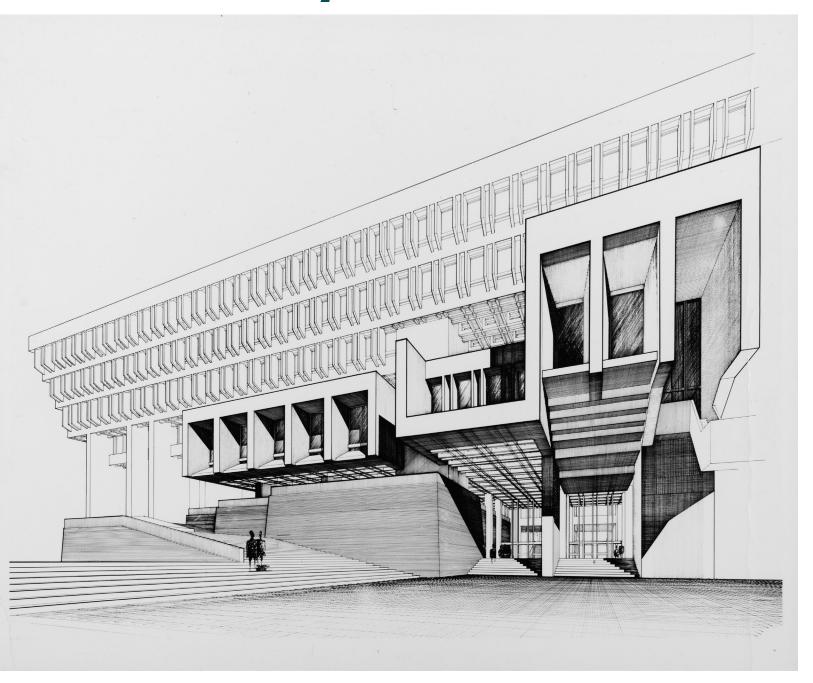

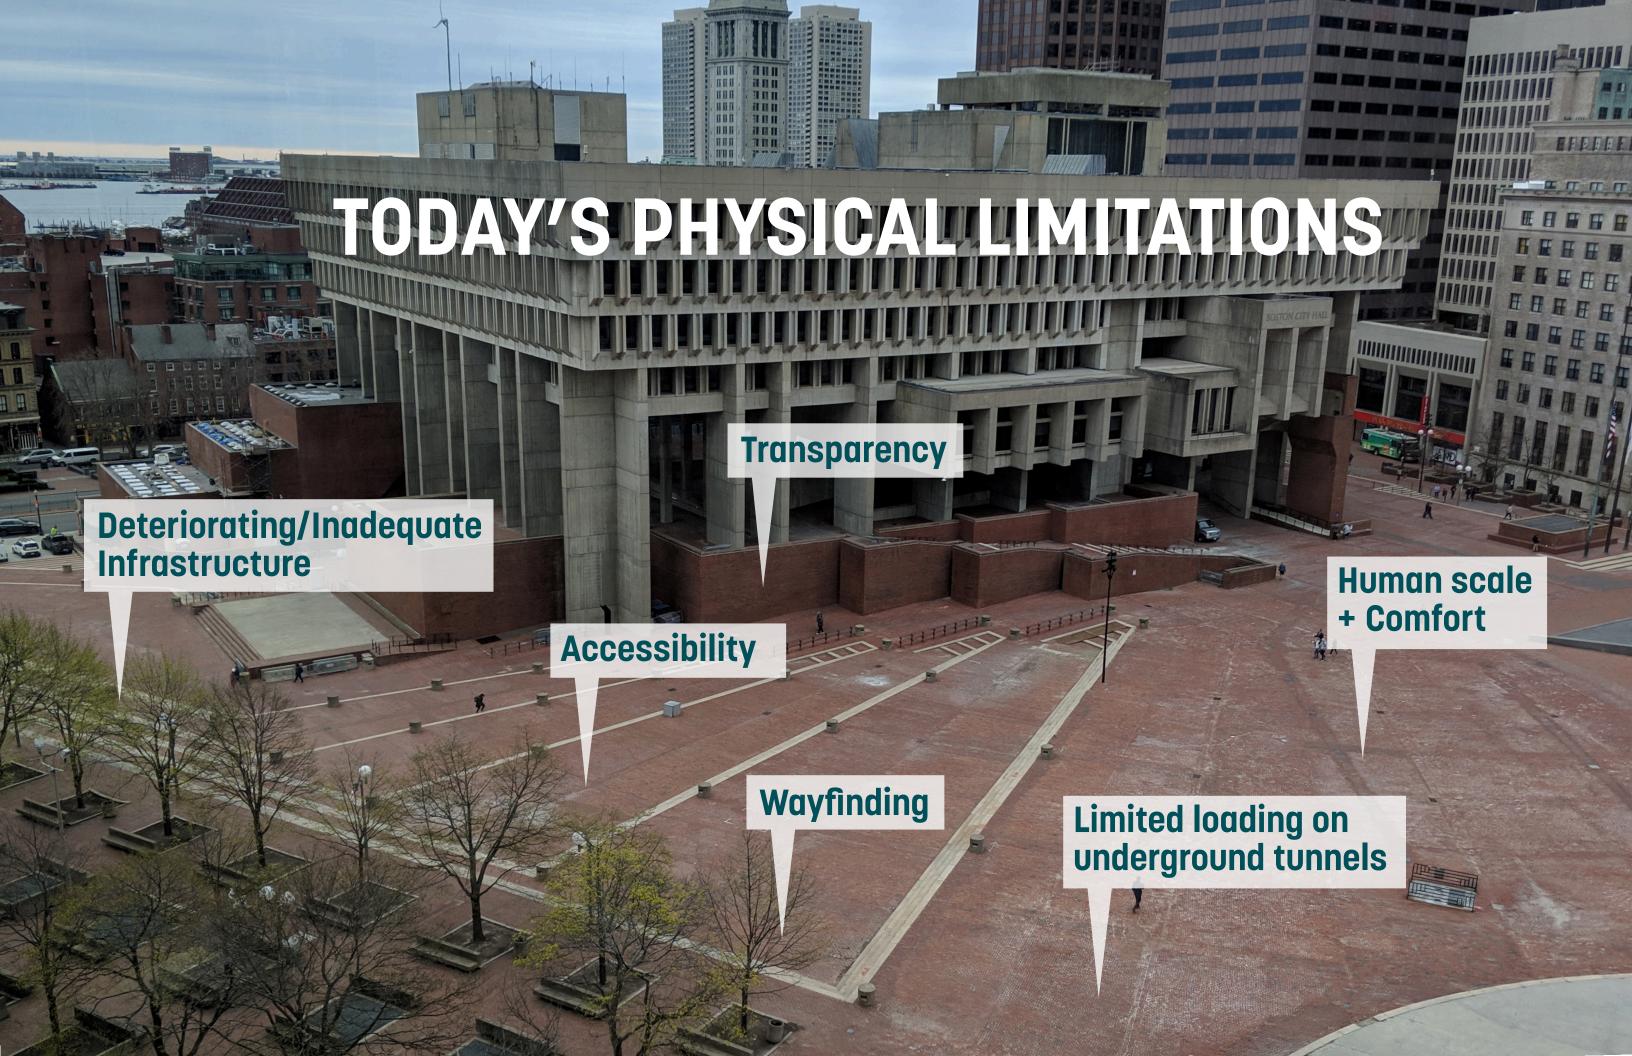

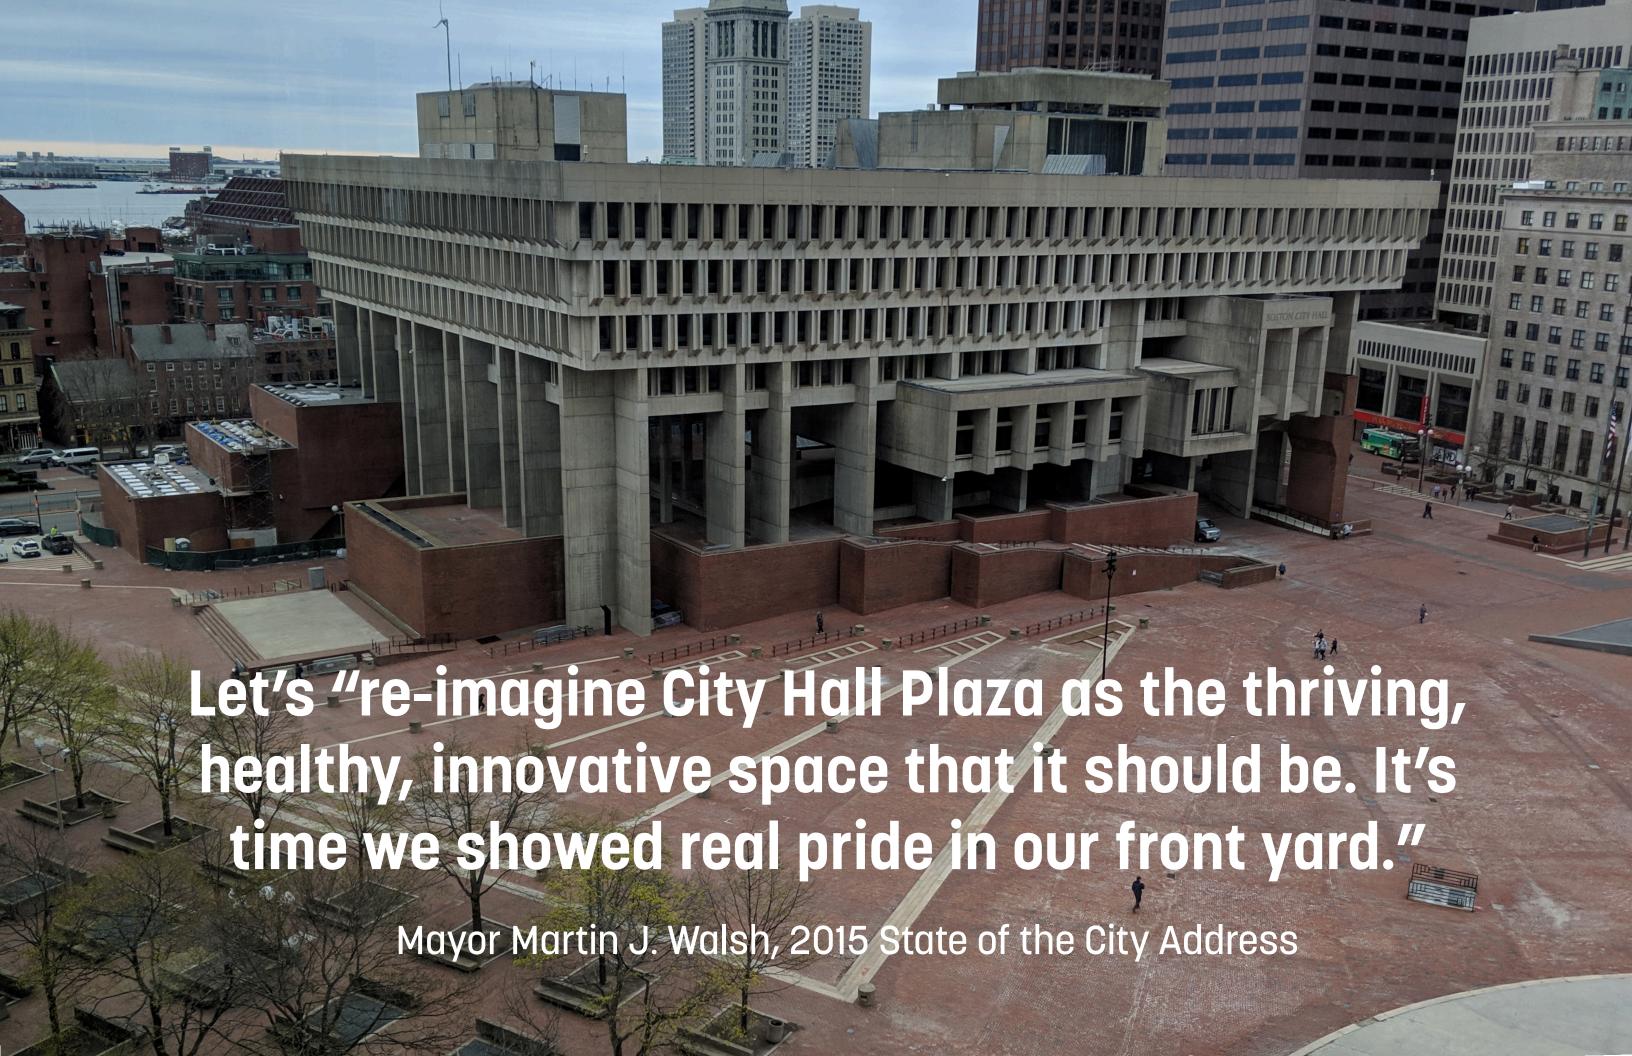

## The Design Process

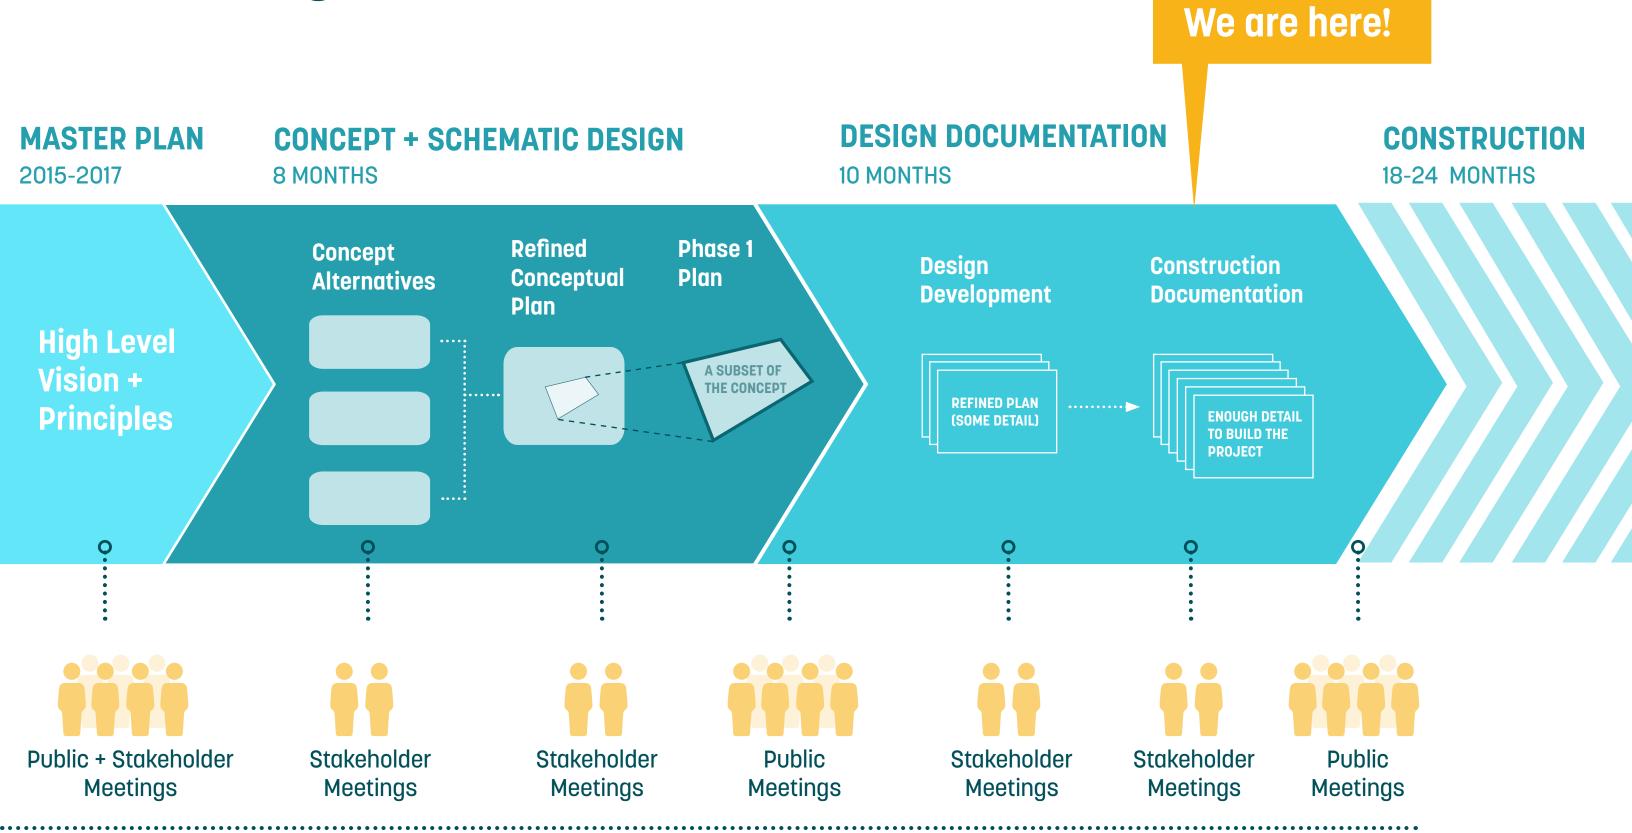

A plaza that can host great events year round!

Shade and comfortable seating!

An energy-efficient plaza

Demonstration stormwater features!

A plaza we can hang out in and play in!

Improved loading

capacity

Integrated security

+ lighting

Better wayfinding

A universally accessible plaza + building

**Amenities (food, restrooms, etc)** 

VISITORS

**DISABILITY COMMUNITY** 

MBTA

US GENERAL SERVICES ADMINISTRATION

**BWSC** 

**Honored legacy** 

YOUTH

LOCAL RESIDENTS

**EVENT PLANNERS** 

CITIZENS

DESIGN + PRESERVATION
COMMUNITY

**FAMILIES** 

**BUSINESS PEOPLE** 

**CITY EMPLOYEES** 

**ABUTTERS** 

**ARTS COMMUNITY** 

**OLDER ADULTS** 

PLAZA STAKEHOLDERS AND CONSTITUENTS

# A Reinvigorated Civic Heart of Boston









A Welcoming and Civic Front Yard

A Flexible +
Accommodating
Event Venue

A Model for Sustainability and Resilience A Renewed
Cultural +
Architectural
Legacy

### **Program** | Elements and Principles



#### **Speakers Corner**




- Paved
- Accommodates 10K-12K
- Accommodates intensive programs like ice skating



# Multiple Smaller Gathering Spaces

 Including Activation of 4th Floor Terrace

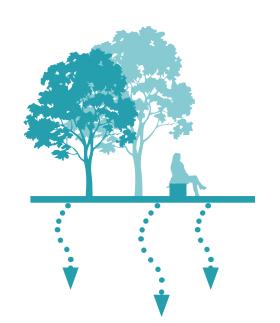

#### **Human Comfort**

- Shade
- Flexible seating in rightsized spaces

#### **Green Infrastructure**

 Including stormwater demonstration



#### Civic Pavilion +/or Stage

- Flexible, rentable facility
- 40x60' covered stage
- Vehicular service access



#### Safe+Accessible Connections

- From Cambridge to Congress
- Into all building entries
- To all gathering spaces
- Well-lit and easy to navigate
- Minimizing stairs
- Accessible surface materials




#### Play for all ages

- Areas for lawn games,
- Adventurous playscapes for children




#### **Food Provision**

- Areas for food trucks
- Possible Cafe/Retail space

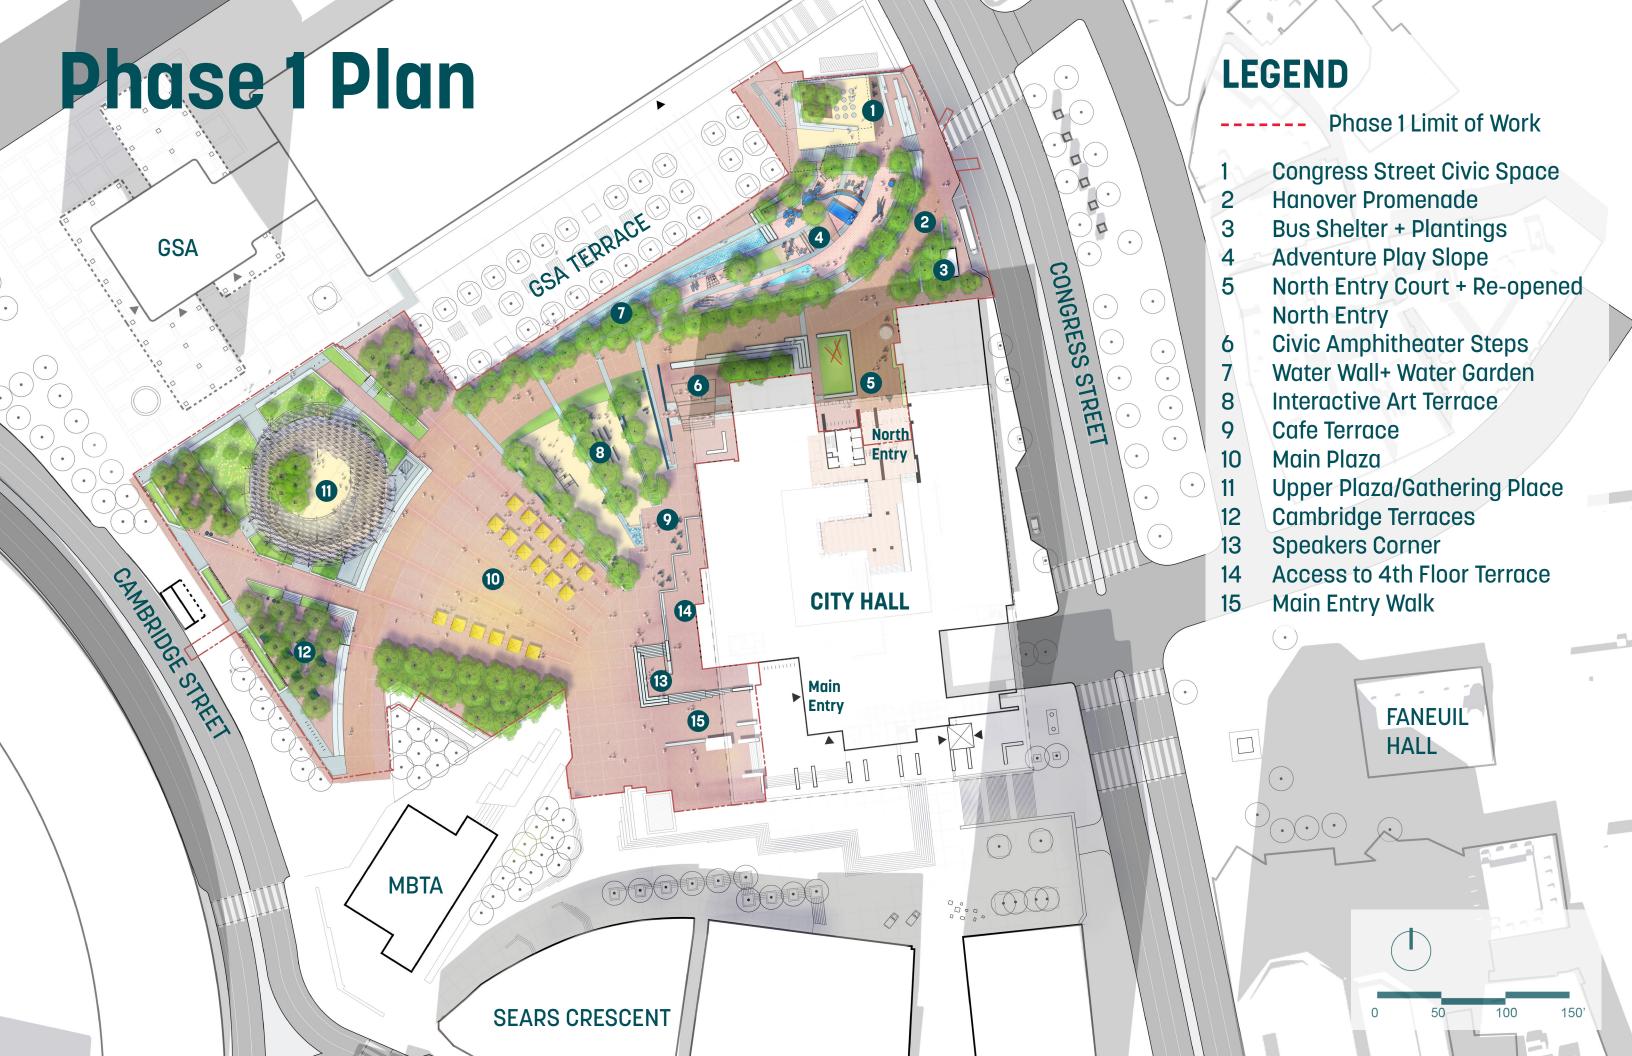




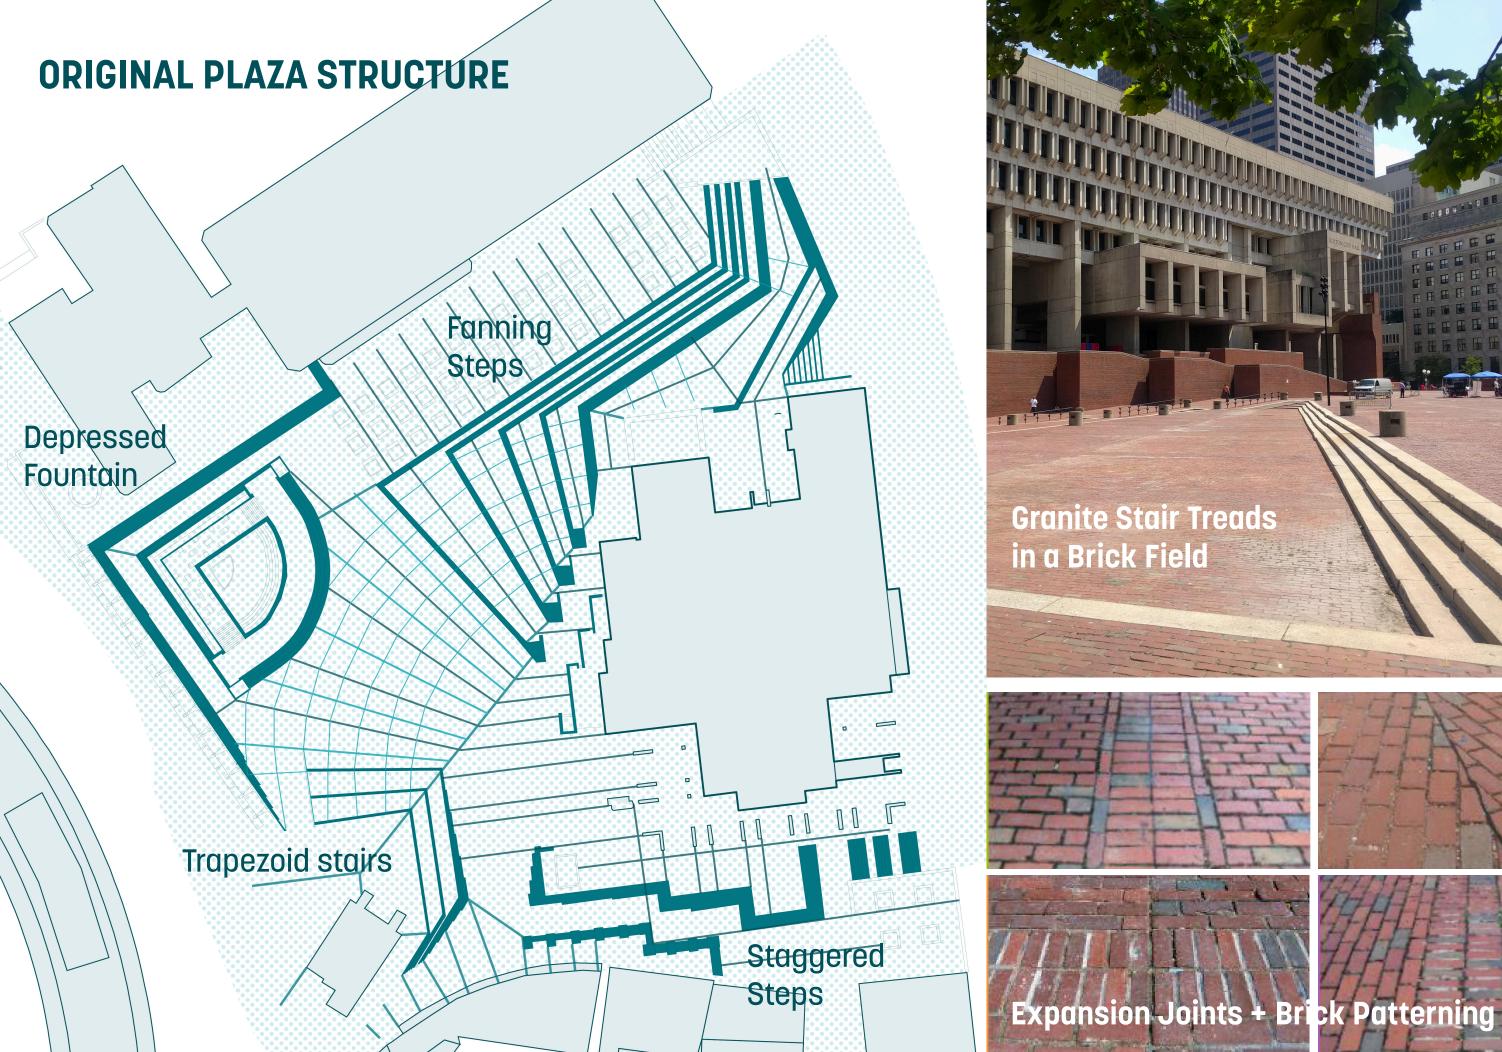





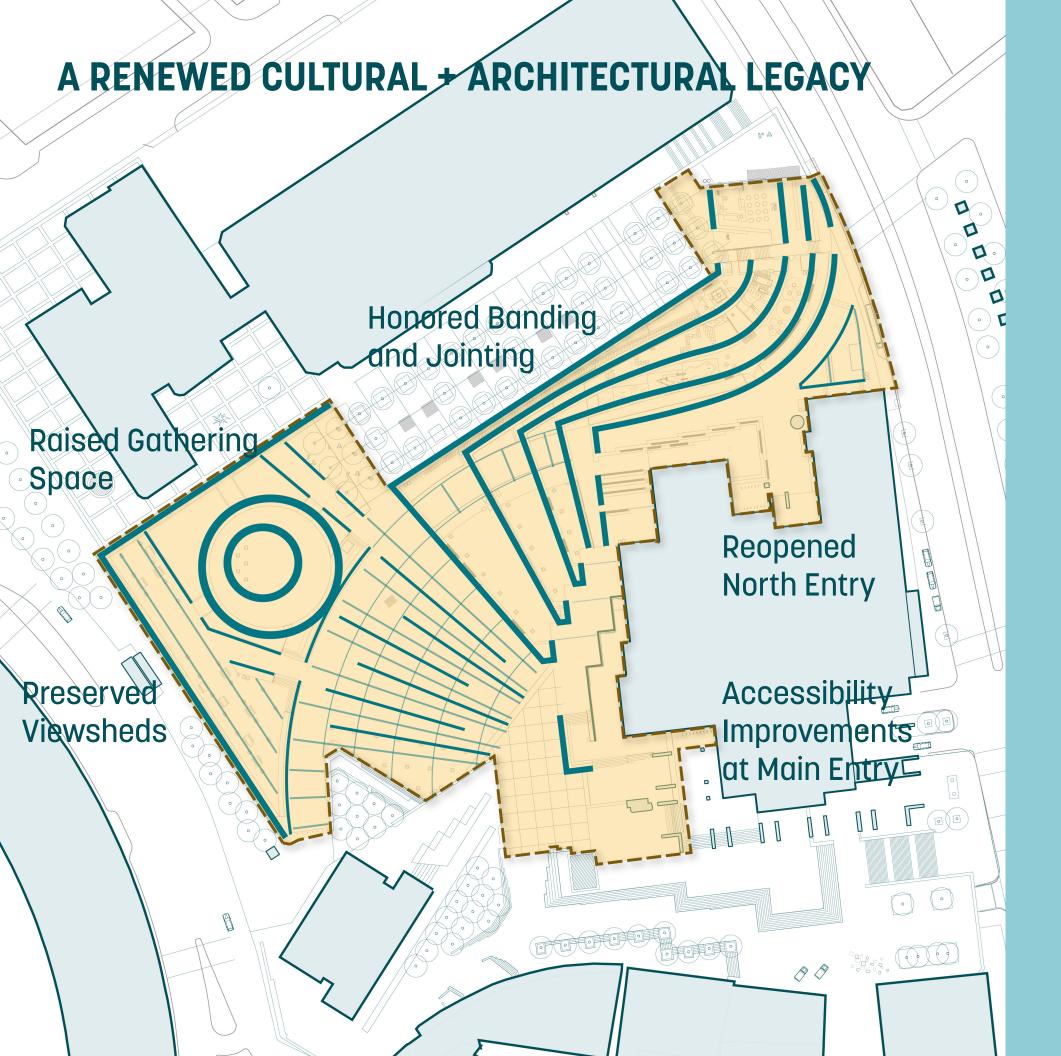


#### **GOAL:**

 Honor the original structure of the plaza, with granite banding, brick paver field with radial jointing, and iconic viewsheds to the building.

#### HOW?

- Reinterpret the granite banding as paving bands, benches and walls. Honor the radial banding at the main plaza and west facade, more whimsy at north facade
- Honor the original radial jointing in the main plaza and orthagonal jointing adjacent to the building
- Honor the object in the northwest corner of the plaza

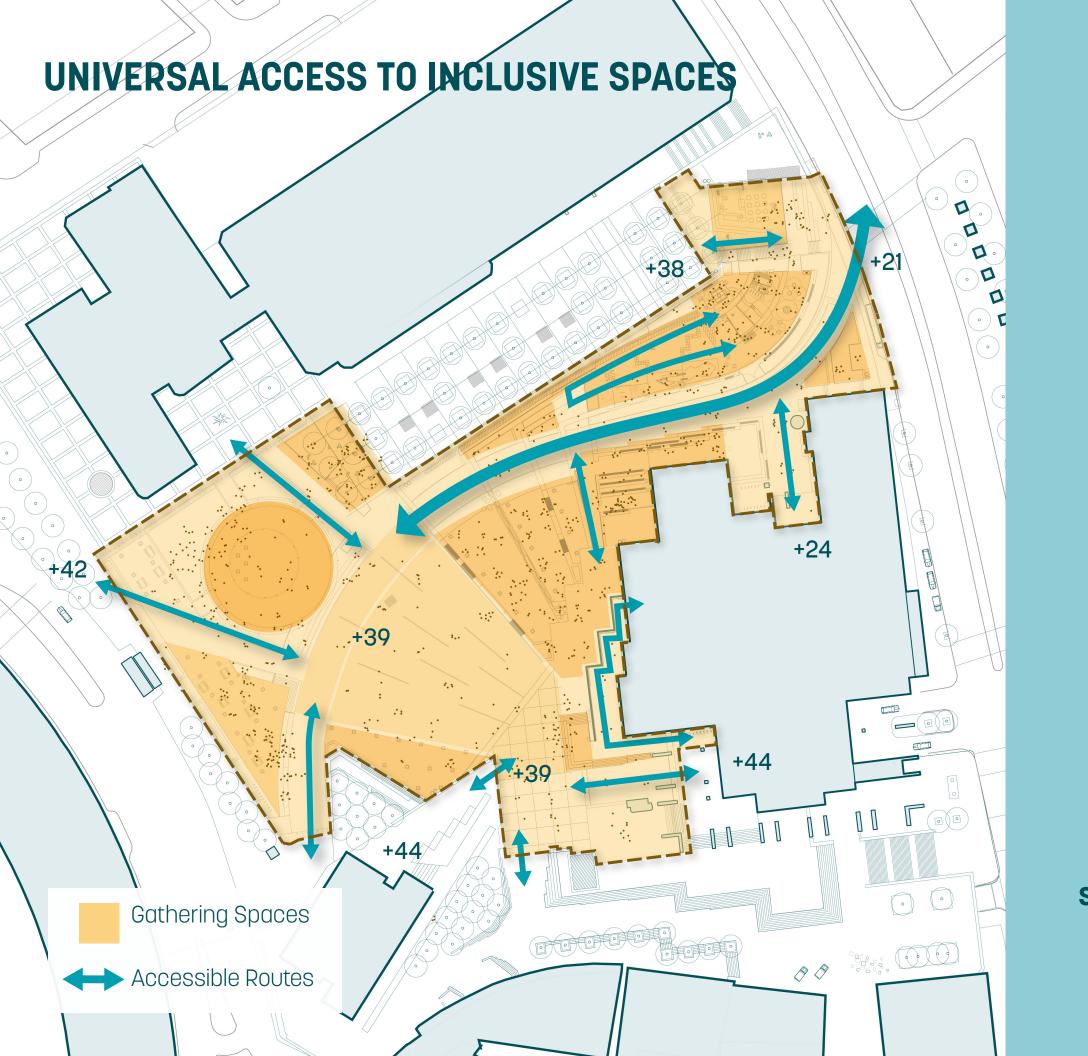

# 100%

of plaza spaces and building entries universally accessible

+ 1 newly re-opened public entry to the building

+3K
new places to sit
throughout the plaza

12k
square feet of destination adventure playscape

square feet of terraces for pop-up play and interactive public art

















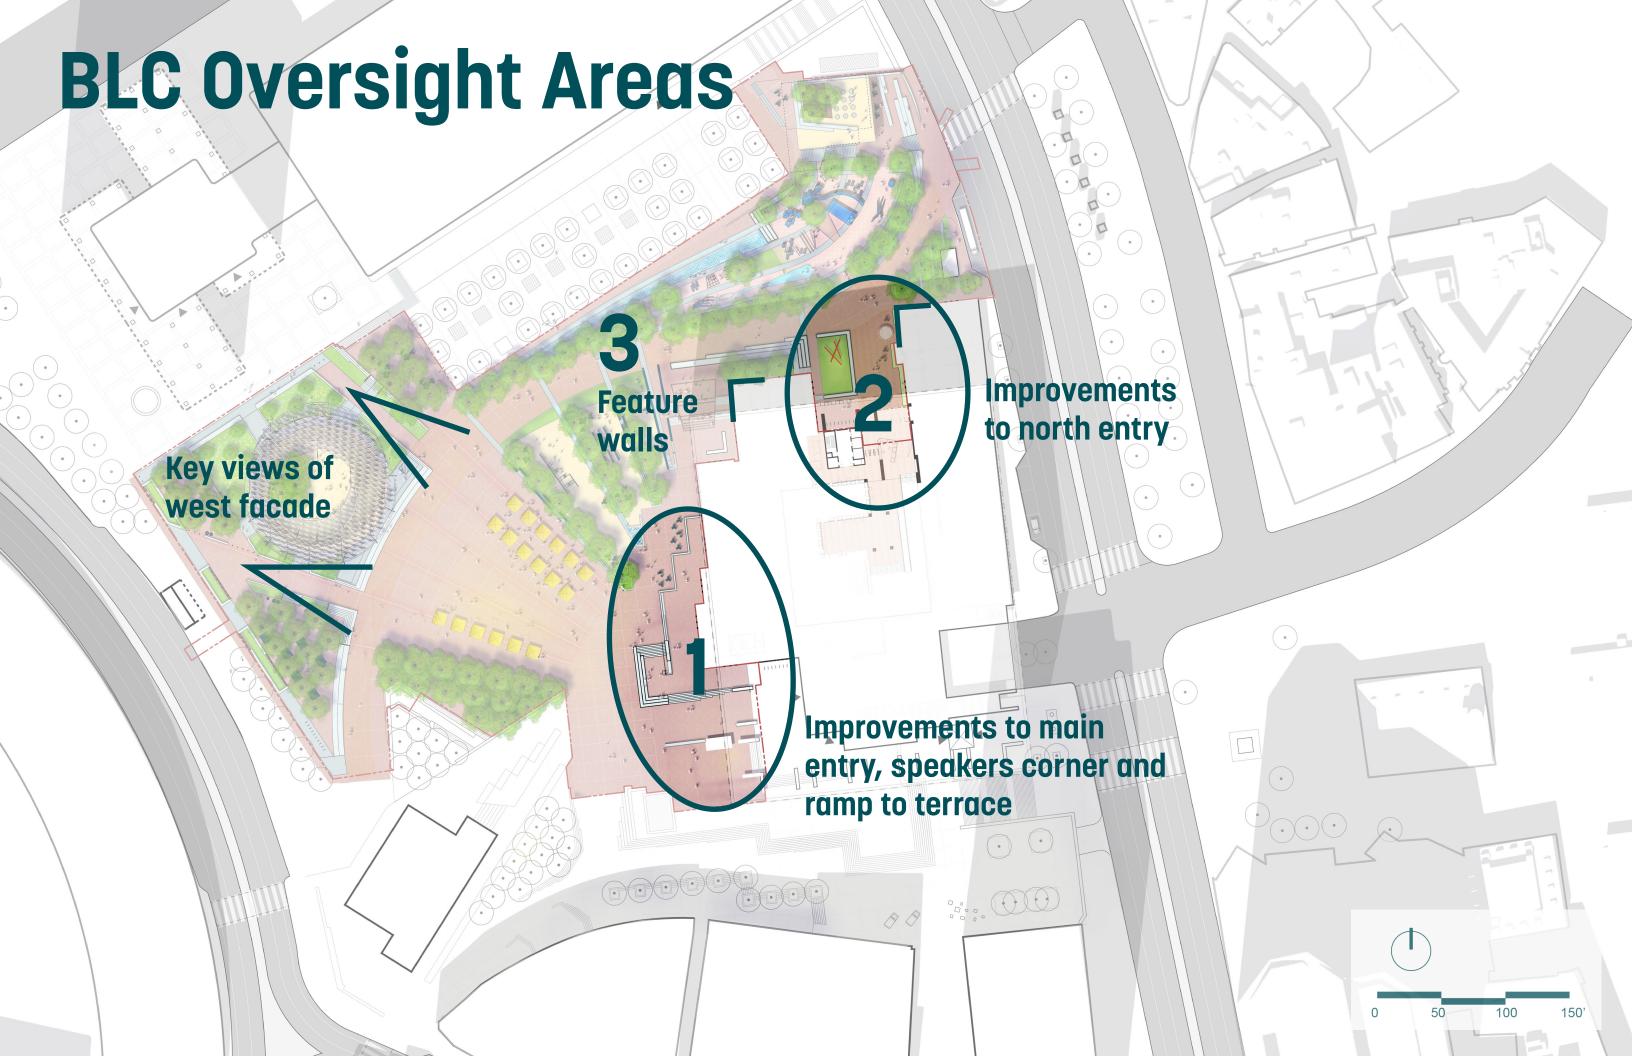

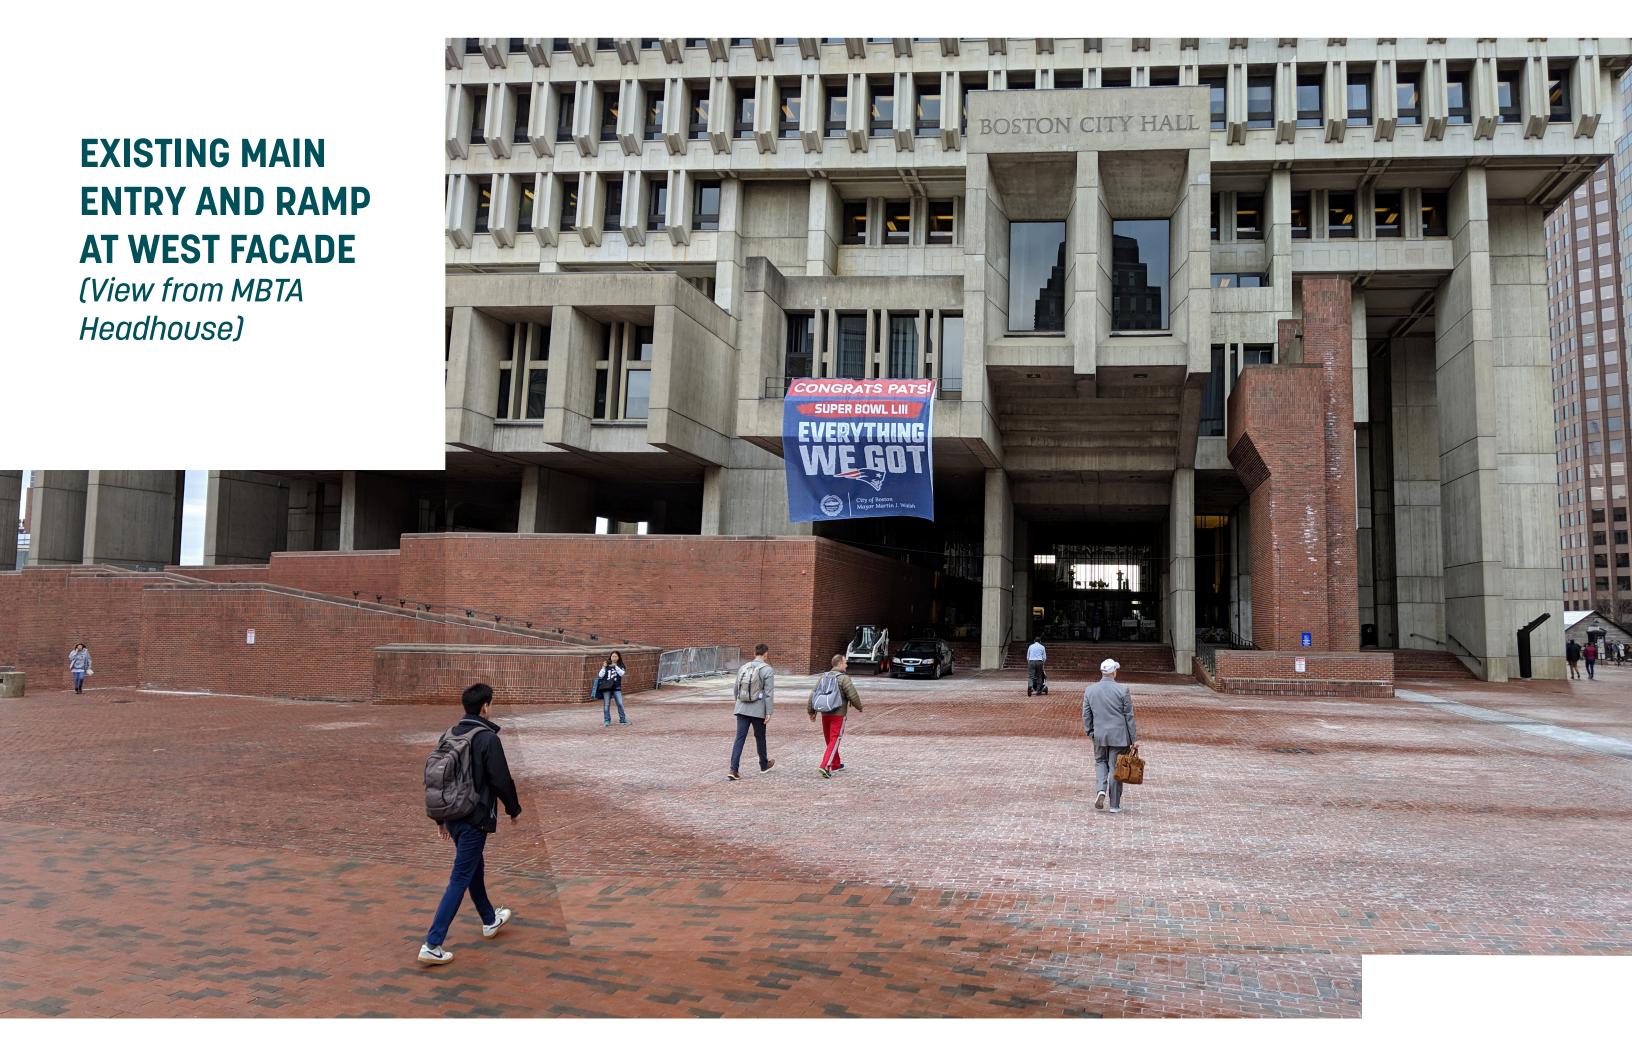


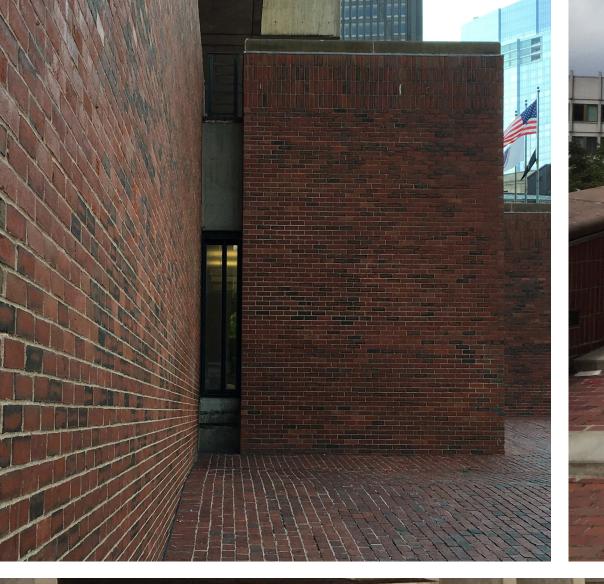





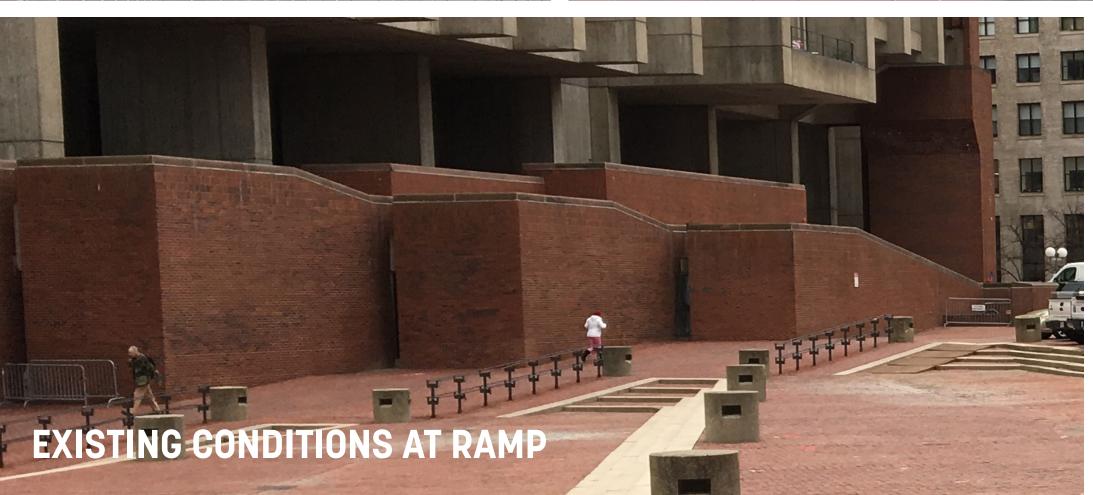




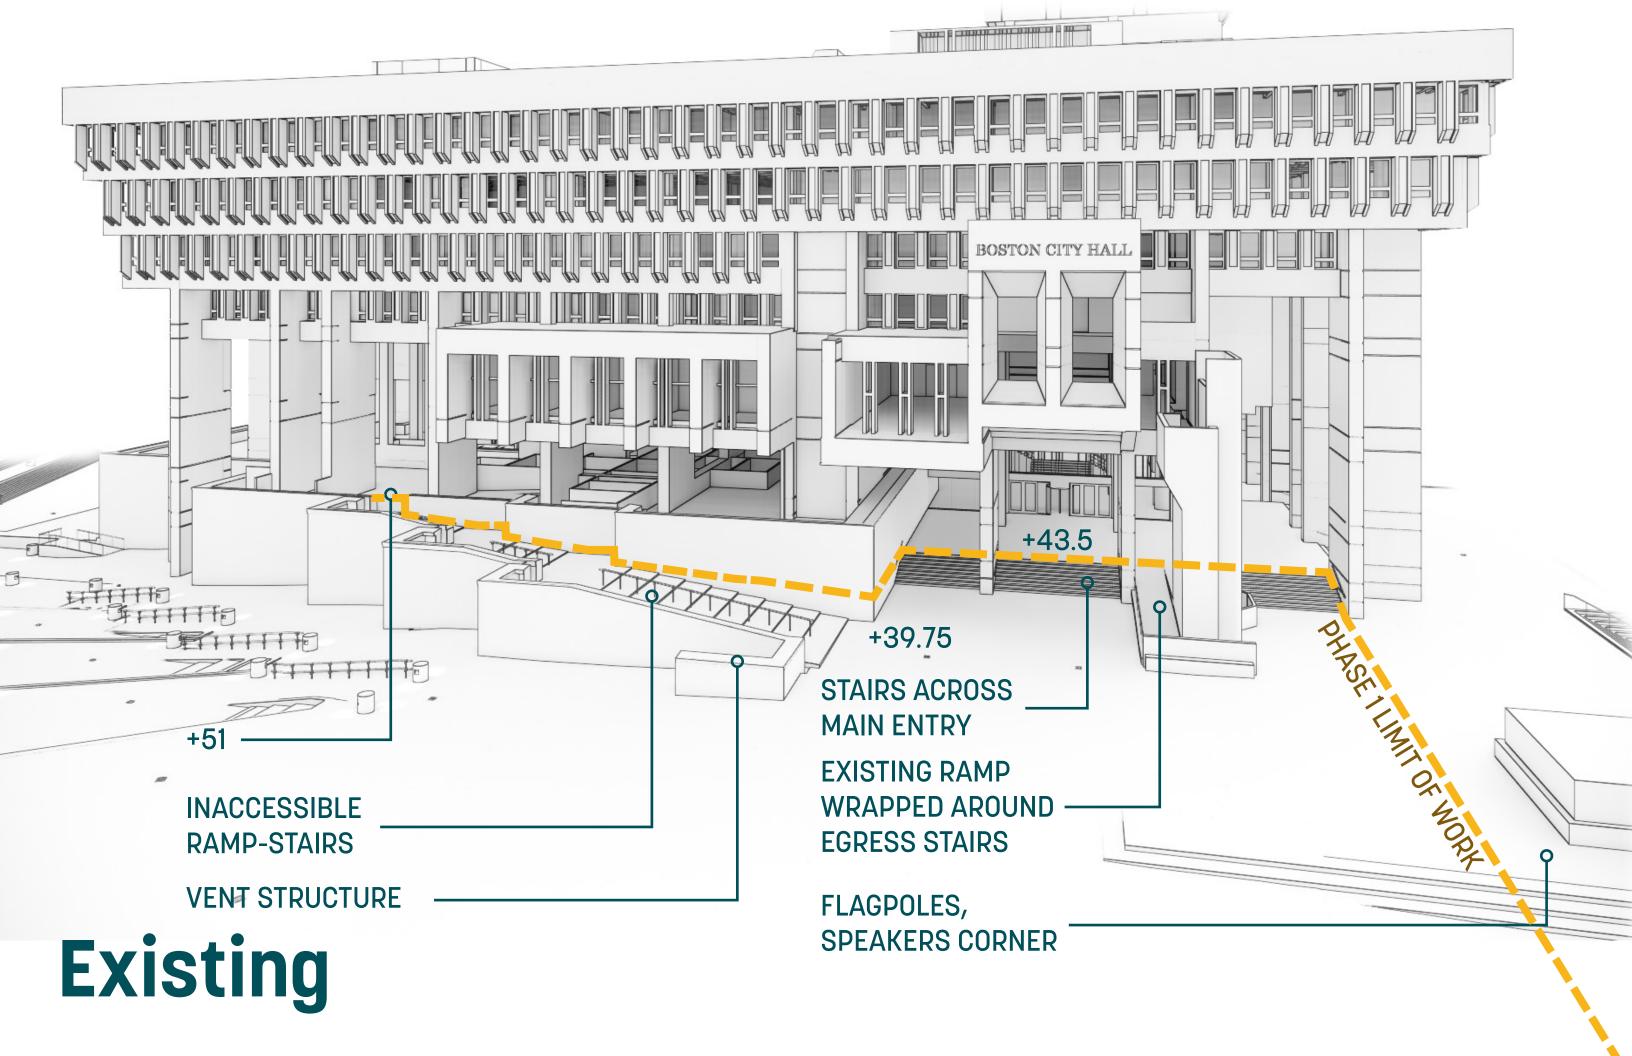

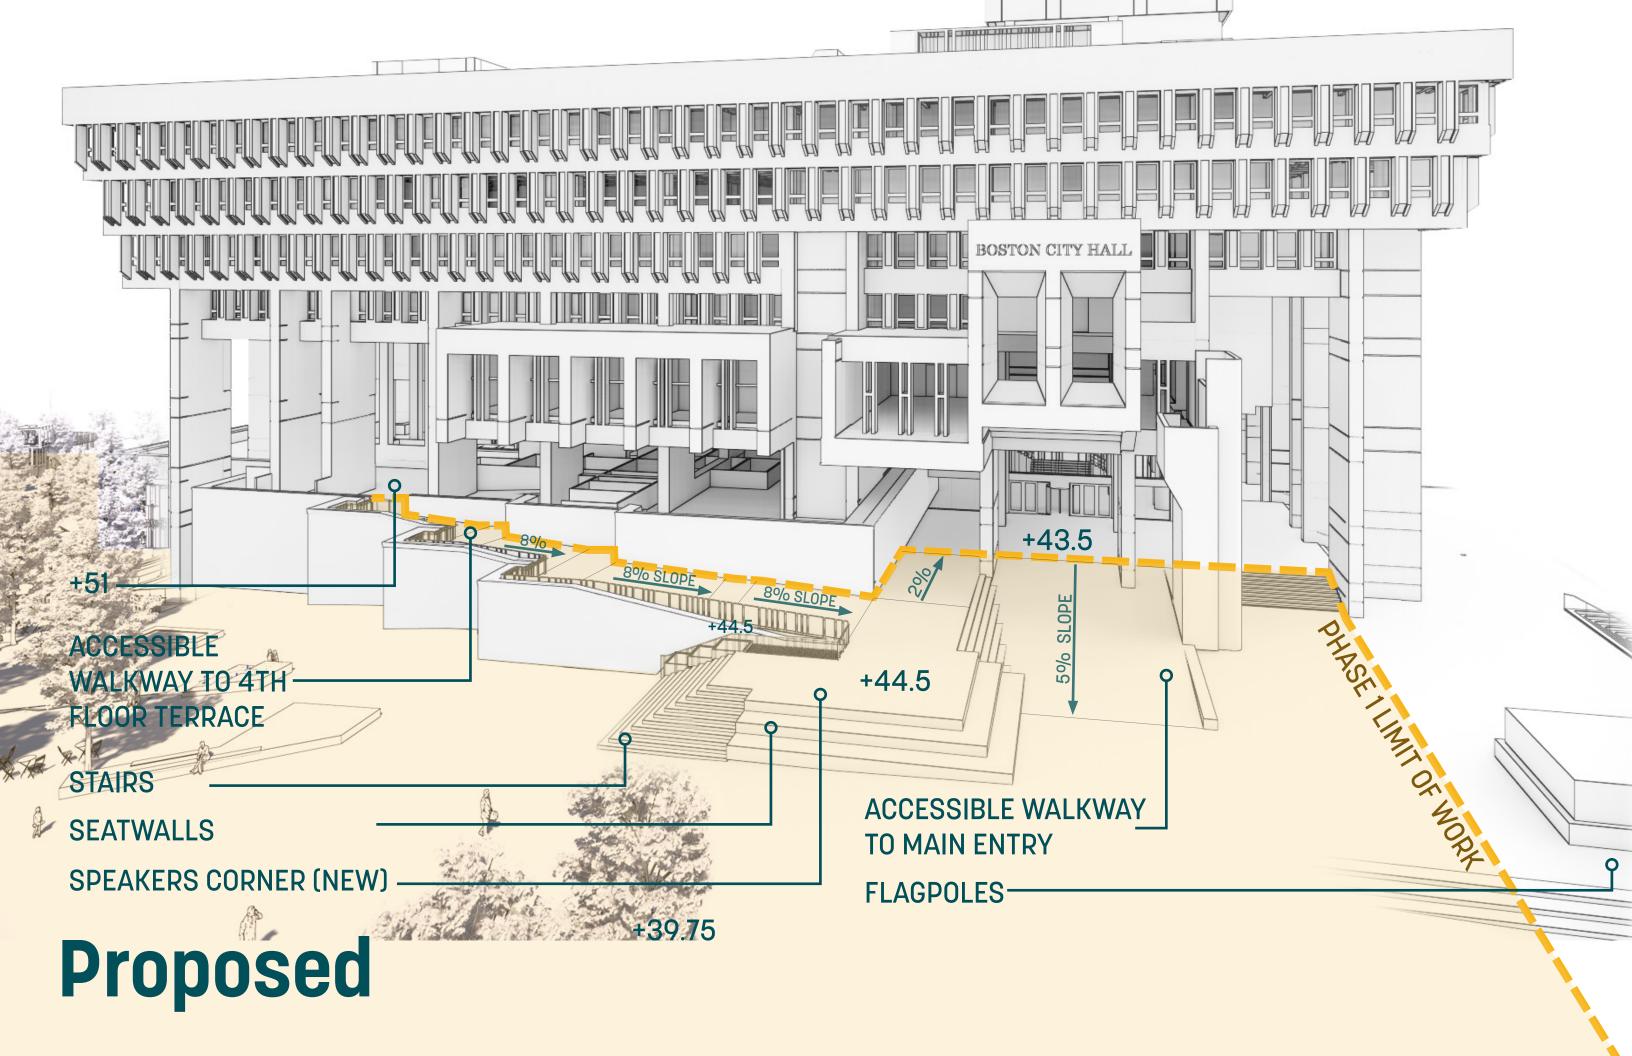

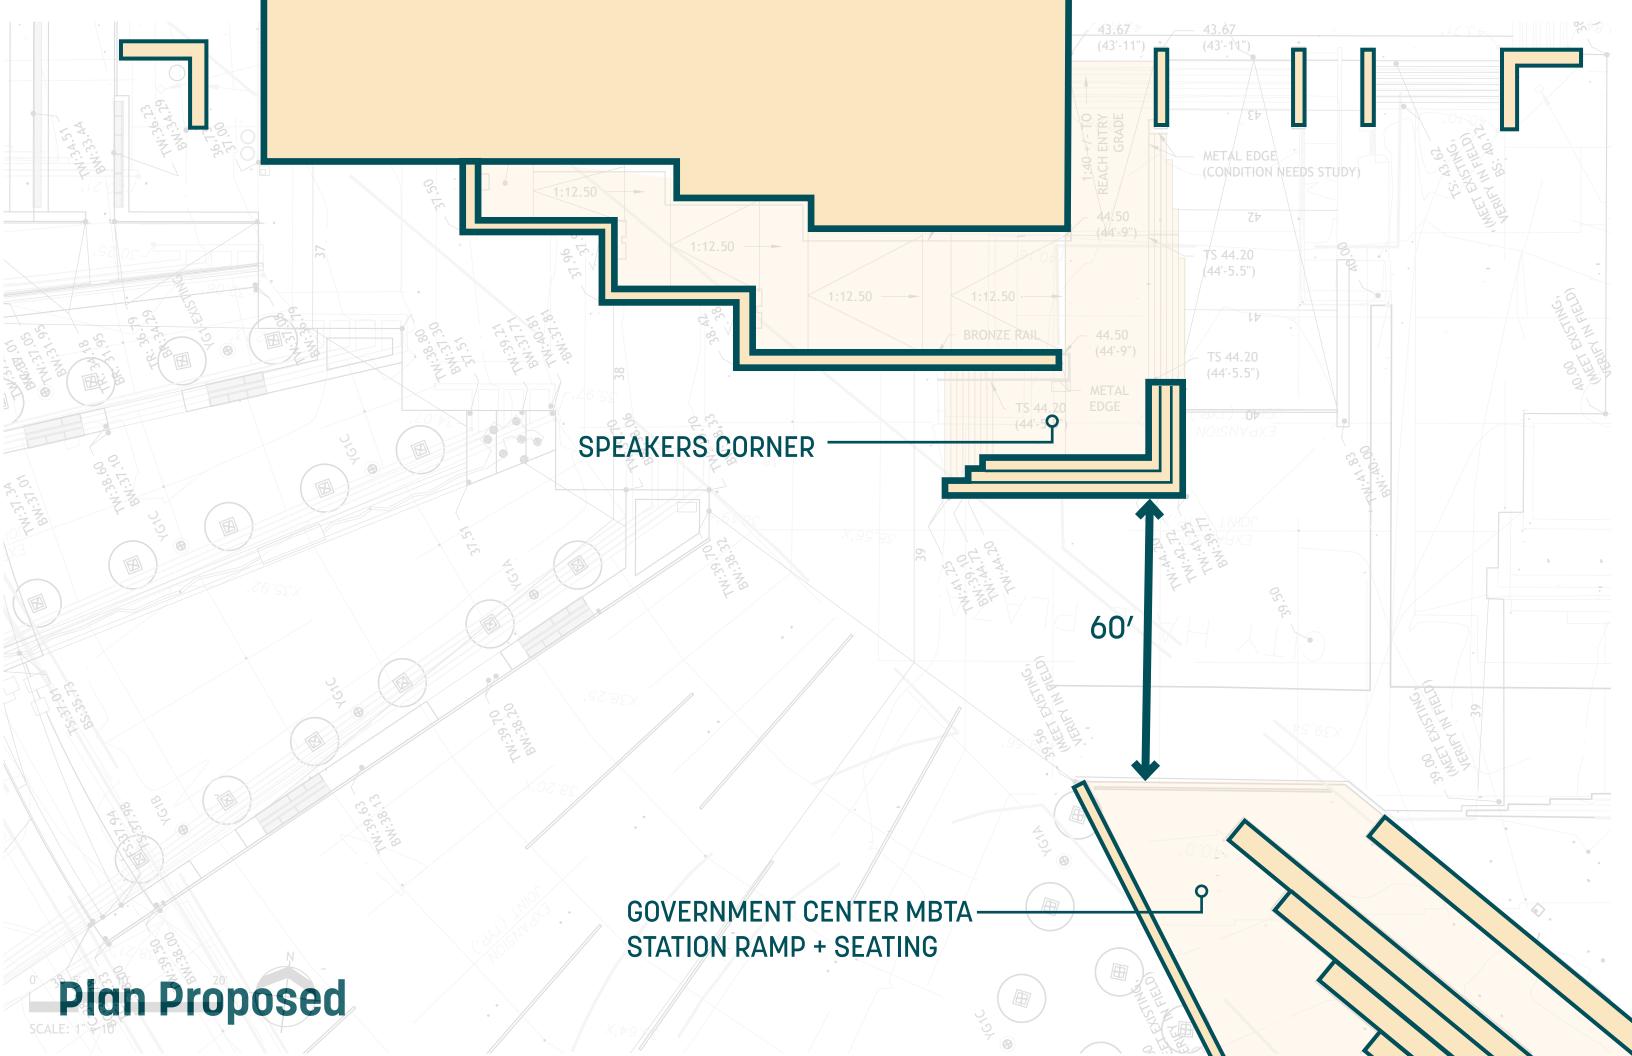

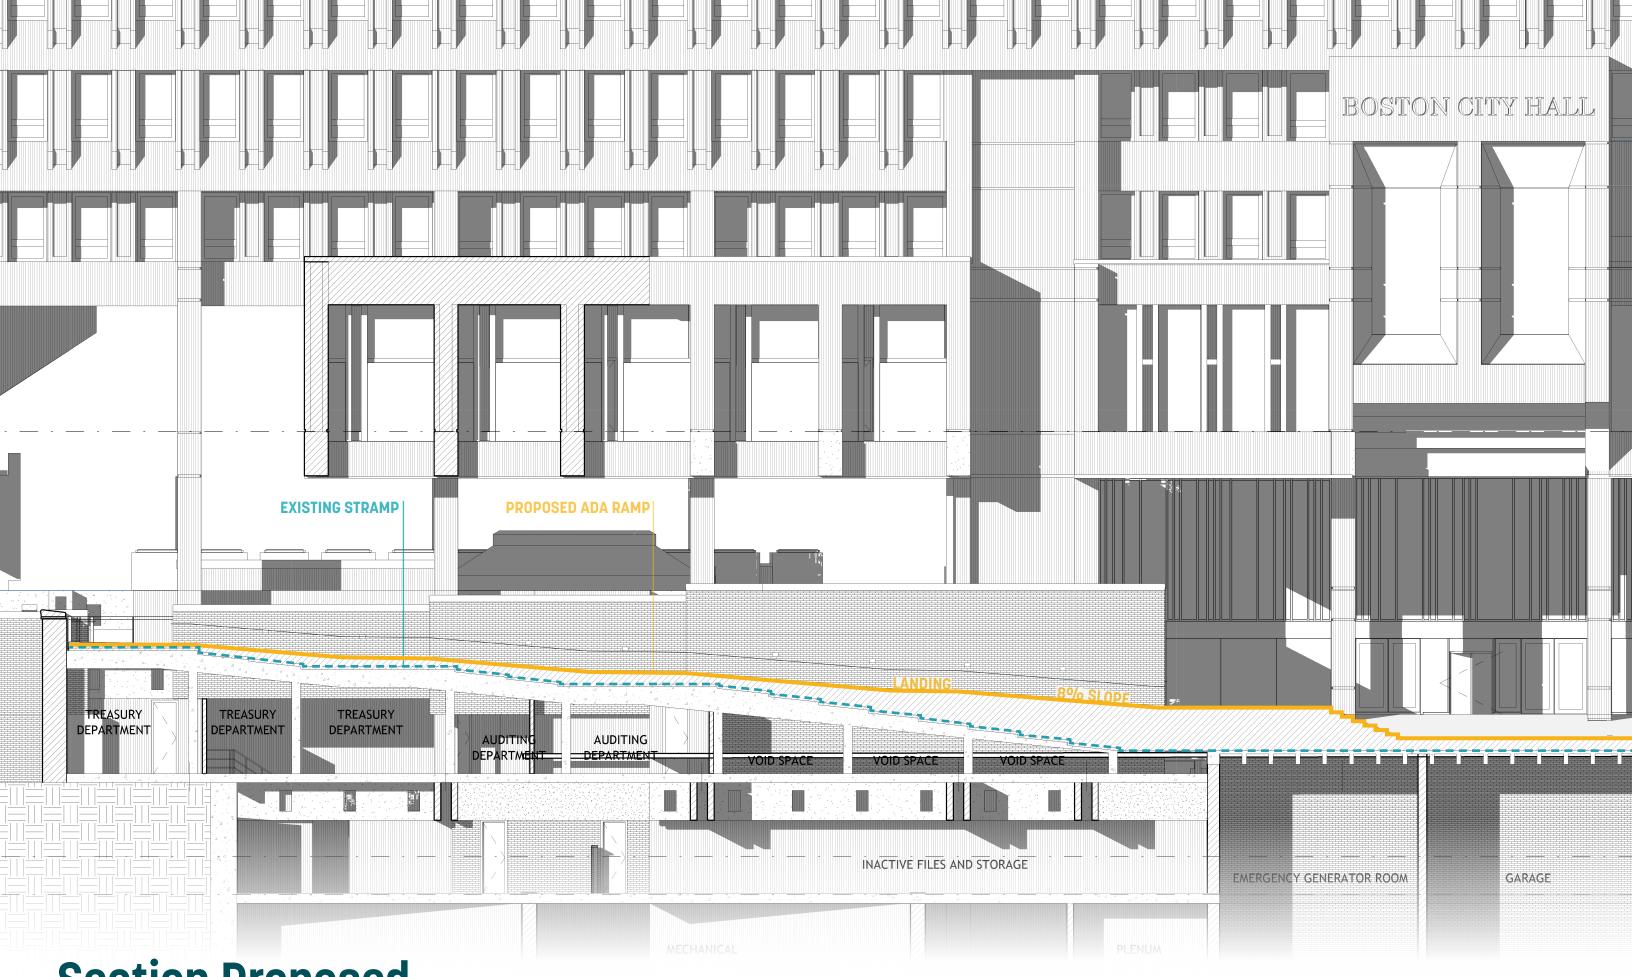



**Section Proposed** 

### BCH MOTIFS | BRONZE

### Rhythm Materiality




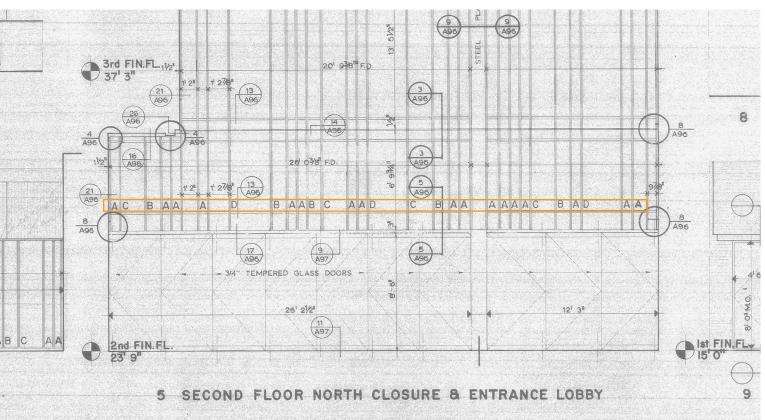

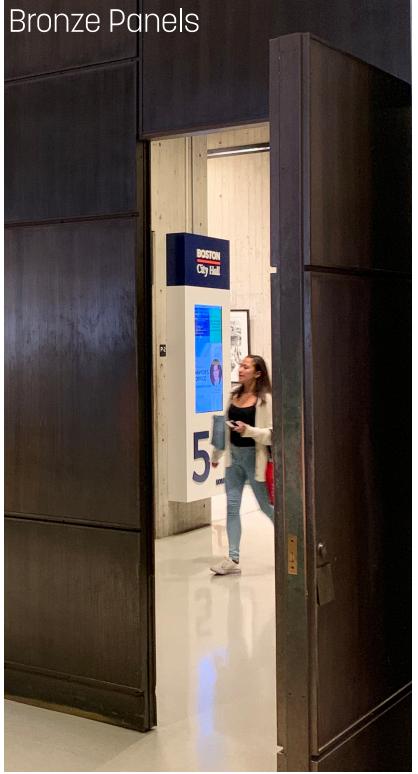

#### Concept:

- -use rythms from the existing building in a new and different way
- -use materials from the existing building in a new a different way
- -this allow us to be sympathic to the existing architecture while creating additions that are new are distinctly different

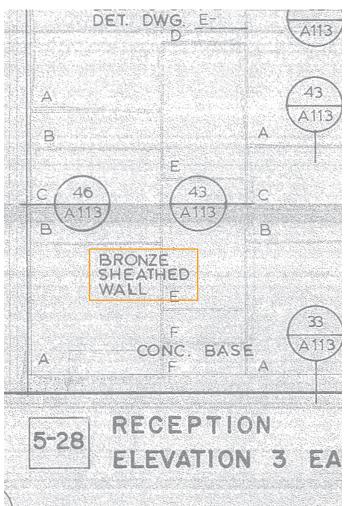

							KEYNOTE LIST	
						Key Valu 024251		D. ITEM(S) IS TO ON AS
						0573G1	DECORATIVE GUARDRAILS: TYPE 1, BRONZE,	SEE/
(E)	(F)	G	(H)	J	(K)	(L)	( <b>M</b> )	
						***		
						<u> </u>		
						-1 1-1 1-1		
						-1 1-1 1-1		
					BOSTON CITY I			
							5th FL.	
3	2 (A2-63)	1 (A2-63)		2 A2-62	1 (A2-61)			
A2-63	LIMIT OF WORK						4th FL.	
_				##_###################################			— · — 3rd FL.	
	<u> </u>	<b>-</b>	-024251:REMOVE AND RESET CAP					
WEST ELEVATION - ENLARGED	İ	'	-0573G1:BRONZE GUARDRAIL		İ			
1/8" = 1'-0"	1/13/2020 4-50-4							

Project Directory:

1/13/2020 4:59:49 PM



CONSULTANTS LOGO HERE


NOT FOR CONSTRUCTION 60% CONSTRUCTION DOCUMENTS FOR PRICING ONLY

Description Date

DWG ISSUE & REVISION HISTORY

Stamp

Key Plan

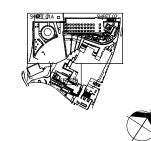

Project Title:

Boston City Hall & Plaza

City of Boston One City Hall Square Boston, MA 02201

Drawing Title:


Drawing No.

WEST RAMP + TERRACE - ELEVATIONS

Project No: 85080 Scale: 1/8" = 1'-0"
Drawn By: Jared Barnett - Felipe Palacio

Checked By: Nat Crosby
Approved By: Approver
Date: 09/26/19


Date: 09/26/15

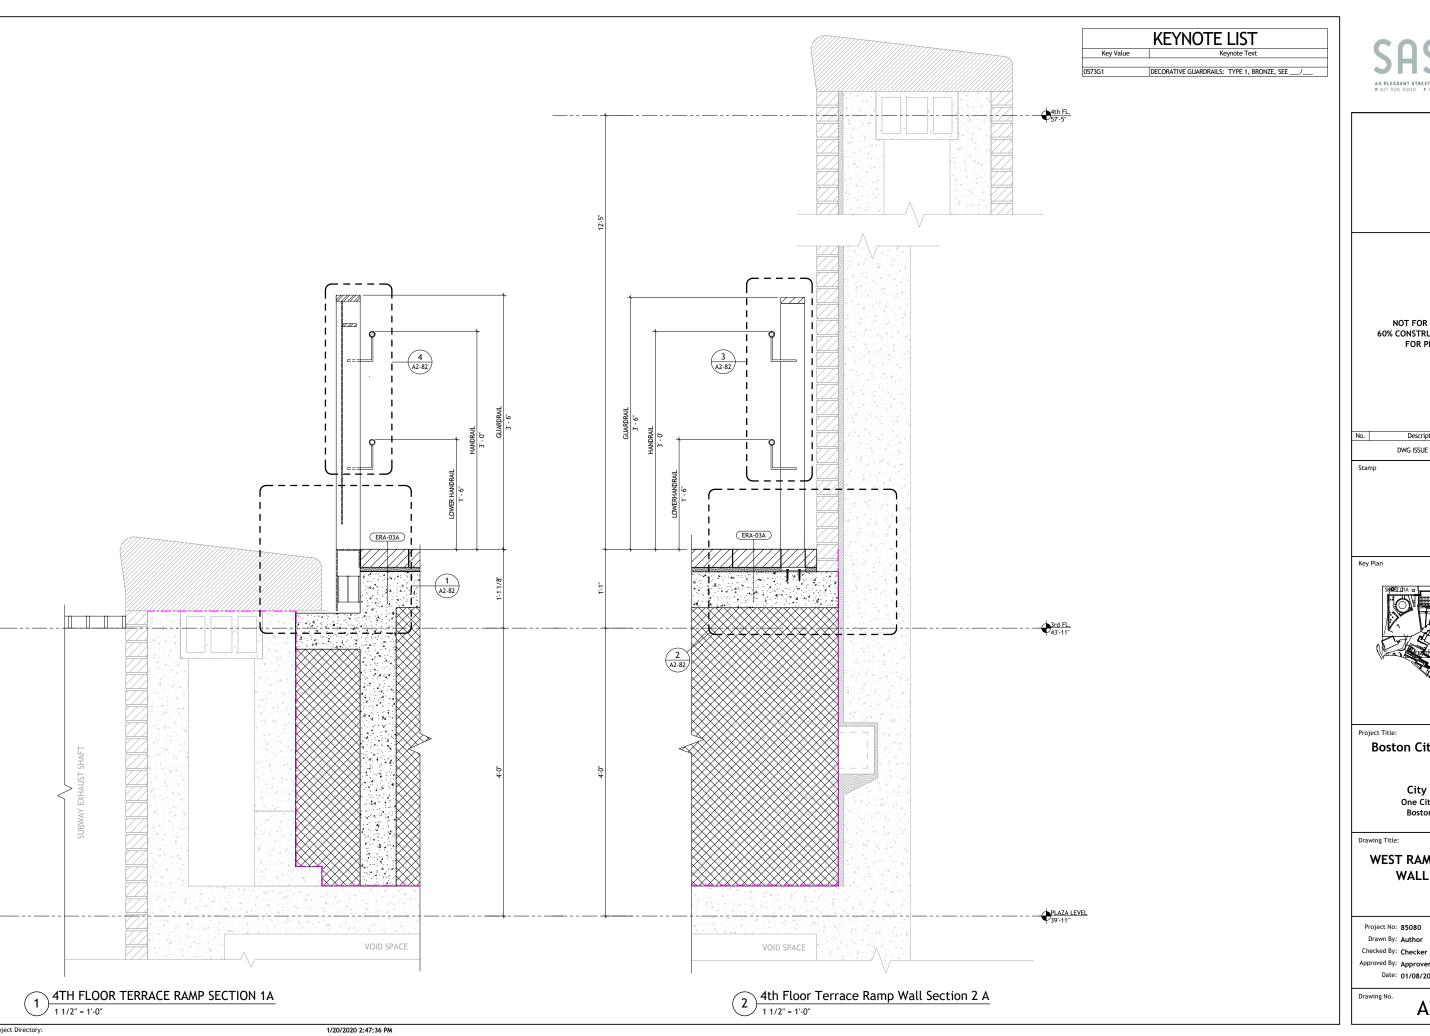



NOT FOR CONSTRUCTION 60% CONSTRUCTION DOCUMENTS FOR PRICING ONLY

DWG ISSUE & REVISION HISTORY

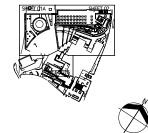

Project Title:

Boston City Hall & Plaza


City of Boston One City Hall Square Boston, MA 02201

WEST RAMP + TERRACE -WALL SECTIONS

Scale: 1 1/2" = 1'-0"

Approved By: Approver Date: 01/08/20


Drawing No.

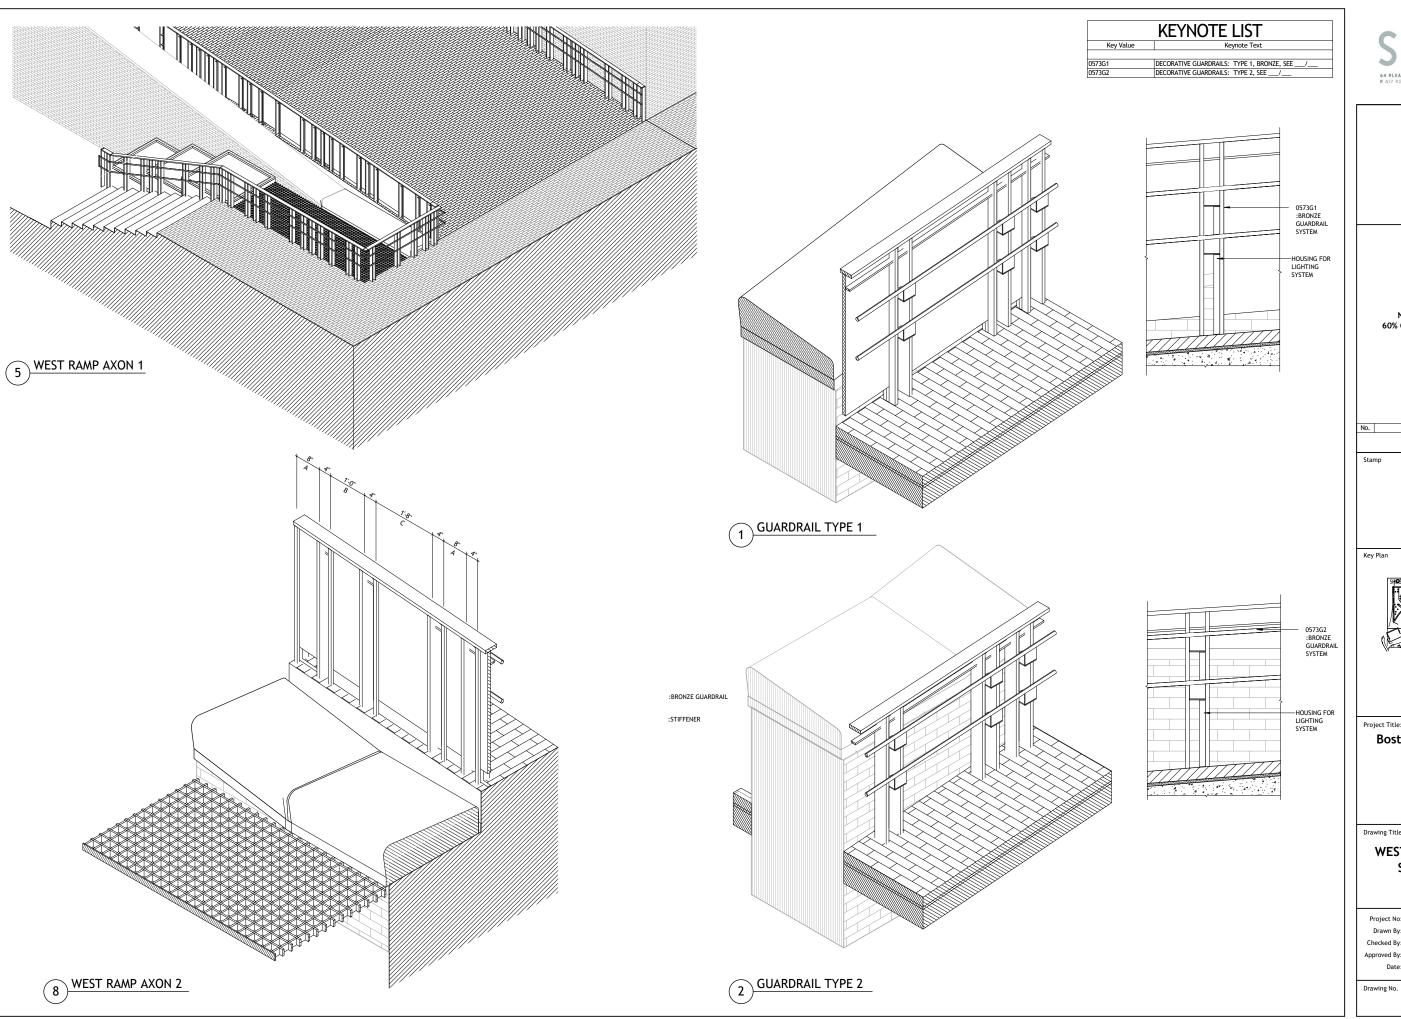



NOT FOR CONSTRUCTION 60% CONSTRUCTION DOCUMENTS FOR PRICING ONLY

DWG ISSUE & REVISION HISTORY

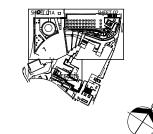

Project Title:

Boston City Hall & Plaza

City of Boston One City Hall Square Boston, MA 02201

Drawing Title:


WEST RAMP + TERRACE -**SECTIONS AXONS** 

Checked By: Nat Crosby

Date: 09/26/19

A2-71


1/20/2020 2;47:07 PM

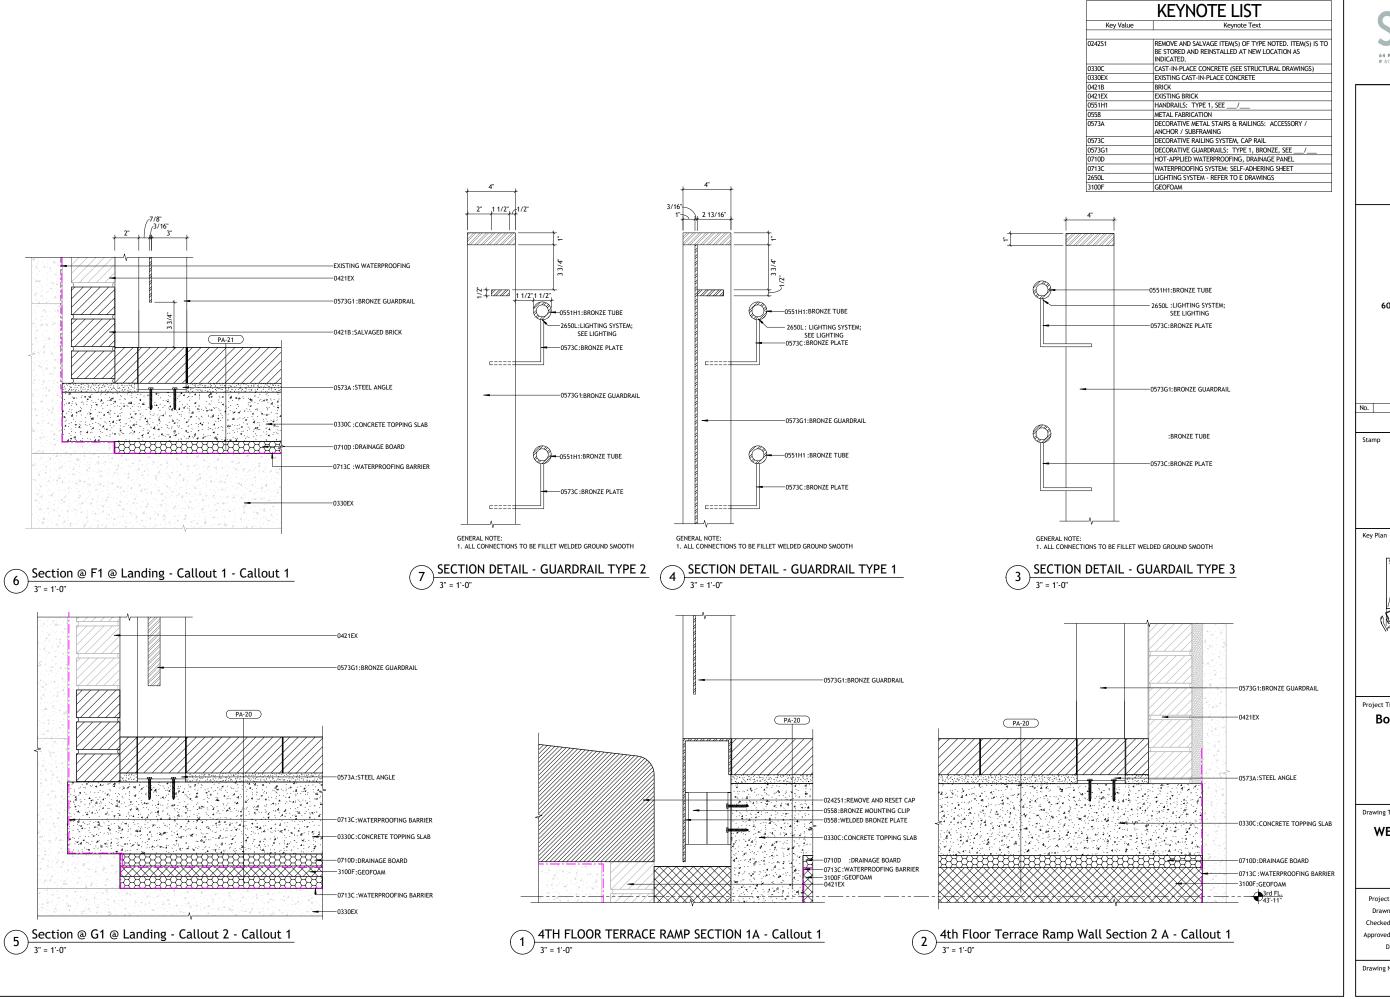



NOT FOR CONSTRUCTION **60% CONSTRUCTION DOCUMENTS** FOR PRICING ONLY

Description DWG ISSUE & REVISION HISTORY

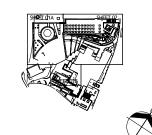

Project Title:

Boston City Hall & Plaza

City of Boston One City Hall Square Boston, MA 02201

WEST RAMP + TERRACE -**DETAILS** 

Project No: 85080 Drawn By: Author Scale: 3" = 1'-0"


Checked By: Checker Approved By: Approver Date: 01/11/20


Drawing No.

A2-82

Project Directory:

1/20/2020 2:48:50 PM

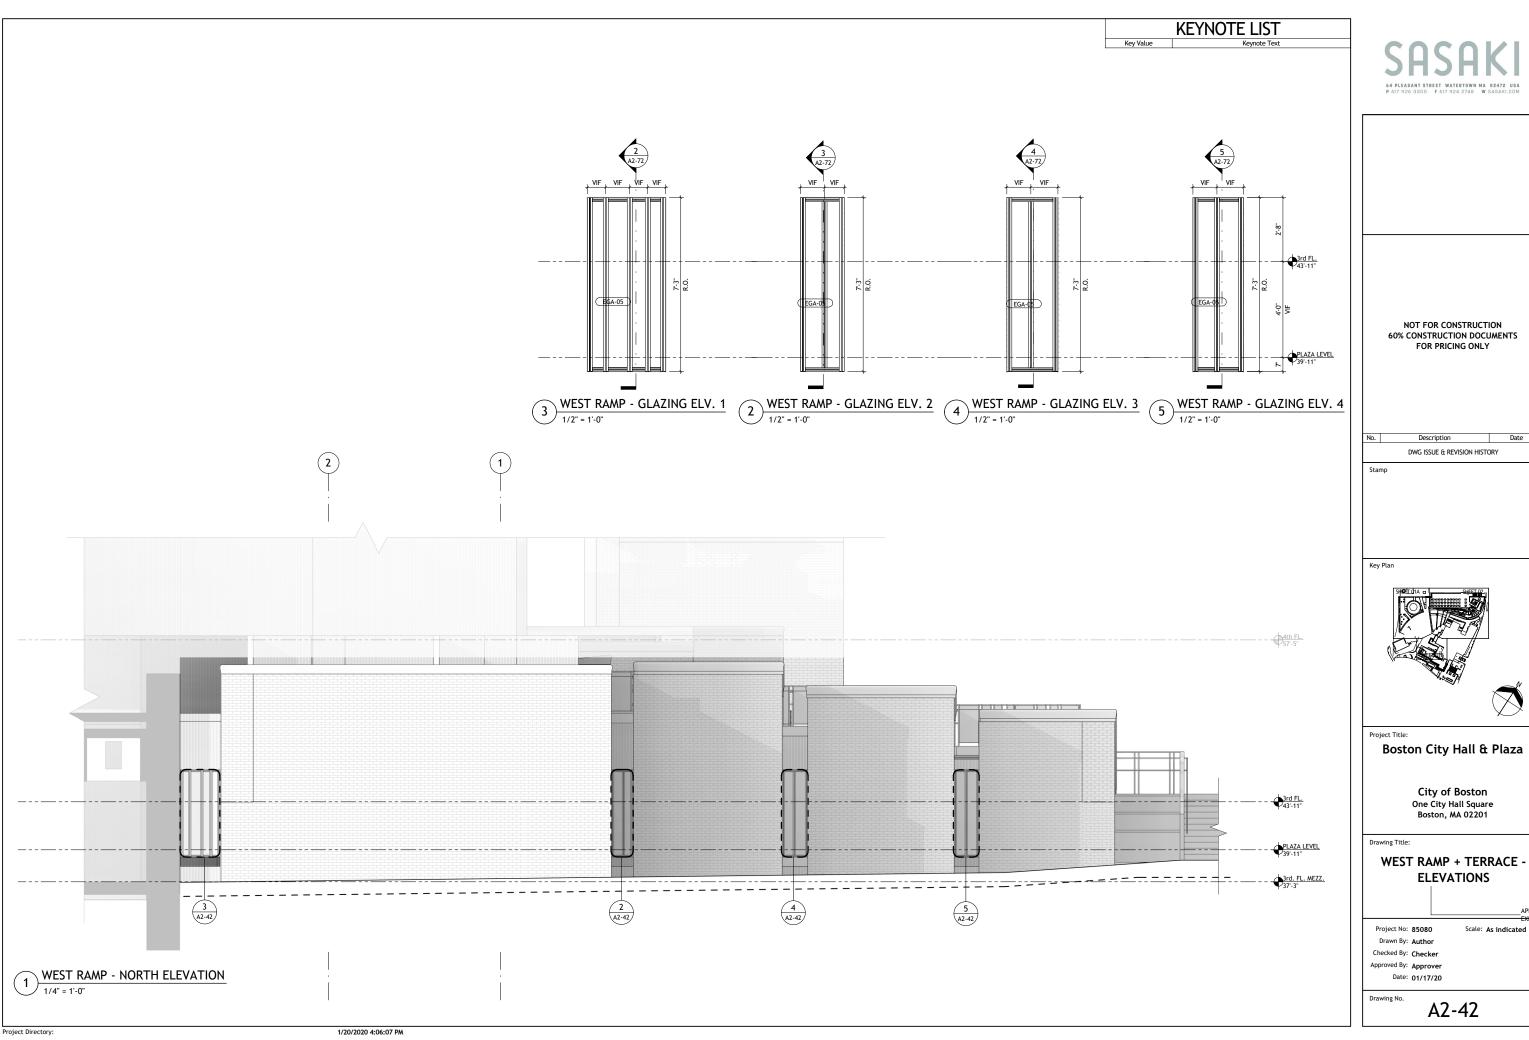

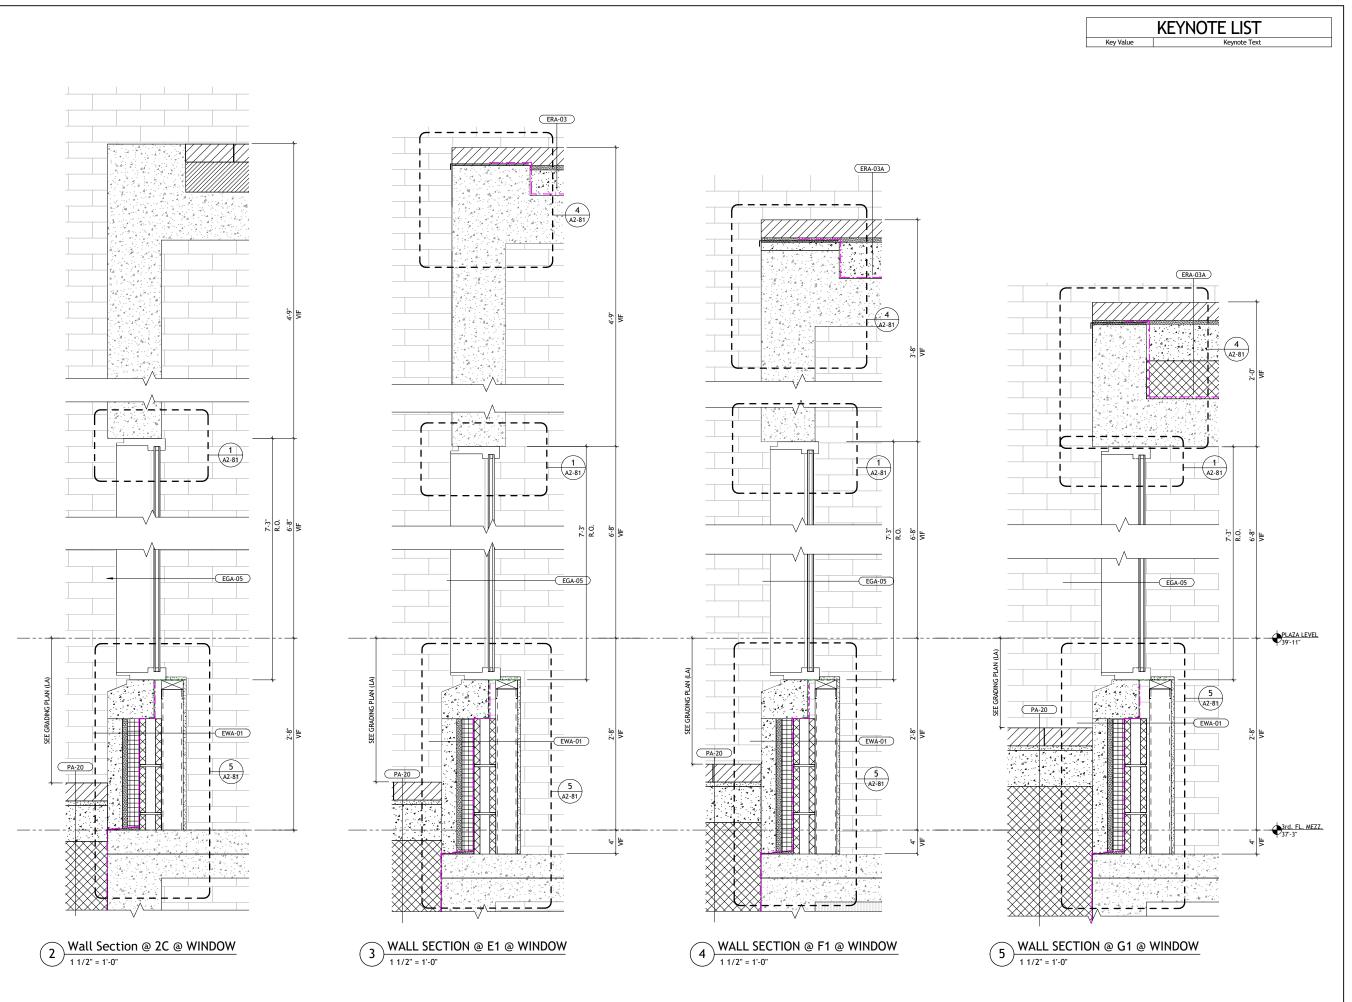

SASAKI
64 PLEASANT STREET WATERTOWN MA 02472 USA
P 017 920 3300 F 017 924 2748 W 8383KI.DOM


NOT FOR CONSTRUCTION 60% CONSTRUCTION DOCUMENTS FOR PRICING ONLY

Description Da

DWG ISSUE & REVISION HISTORY

Starrip

Key Plan

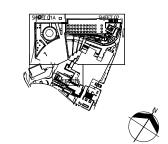

Project Title:

Boston City Hall & Plaza

City of Boston One City Hall Square Boston, MA 02201

rawing Title:


WEST RAMP + TERRACE - WALL SECTIONS

Project No: 85080 Drawn By: Author Scale: 1 1/2" = 1'-0"


Checked By: Checker

oved By: Approver Date: 12/17/19

Drawing No.

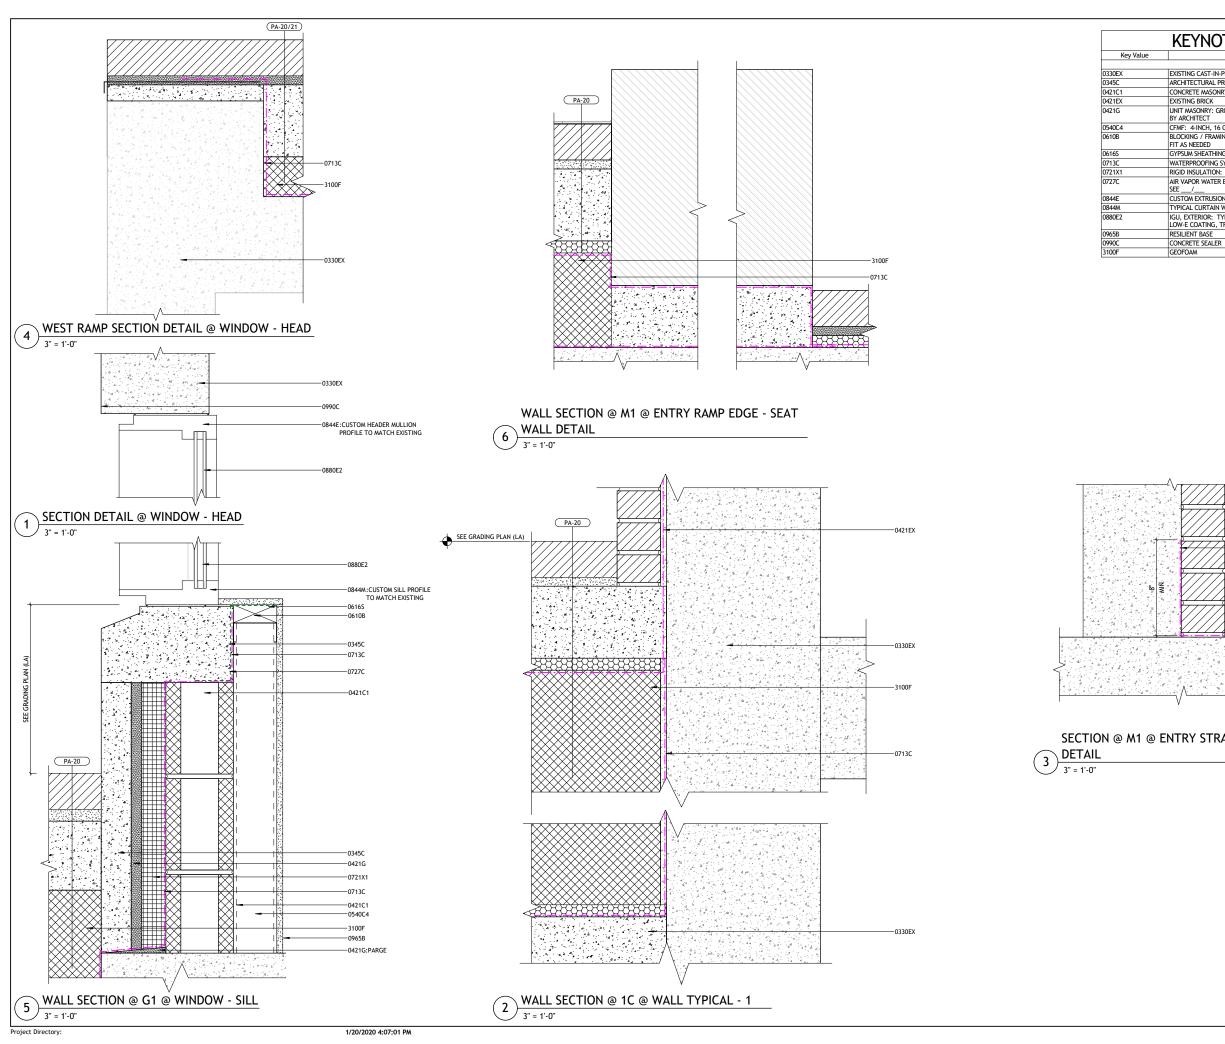




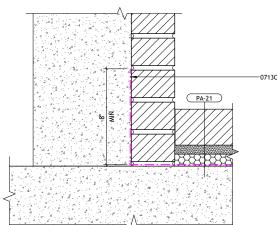

SECTION @ M1 @ ENTRY STRAIR TOWER - TYPICAL

NOT FOR CONSTRUCTION 60% CONSTRUCTION DOCUMENTS FOR PRICING ONLY

Description DWG ISSUE & REVISION HISTORY

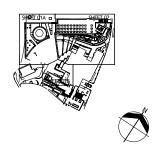

Project Title:

Boston City Hall & Plaza

City of Boston One City Hall Square Boston, MA 02201

Drawing Title:

WEST RAMP + TERRACE -**DETAILS** 

Project No: 85080 Drawn By: Author

Drawing No.

Scale: 3" = 1'-0"

Checked By: Checker Approved By: Approver


Date: 12/18/19



# A FLEXIBLE SPEAKERS CORNER (View of West Facade during speaking event)





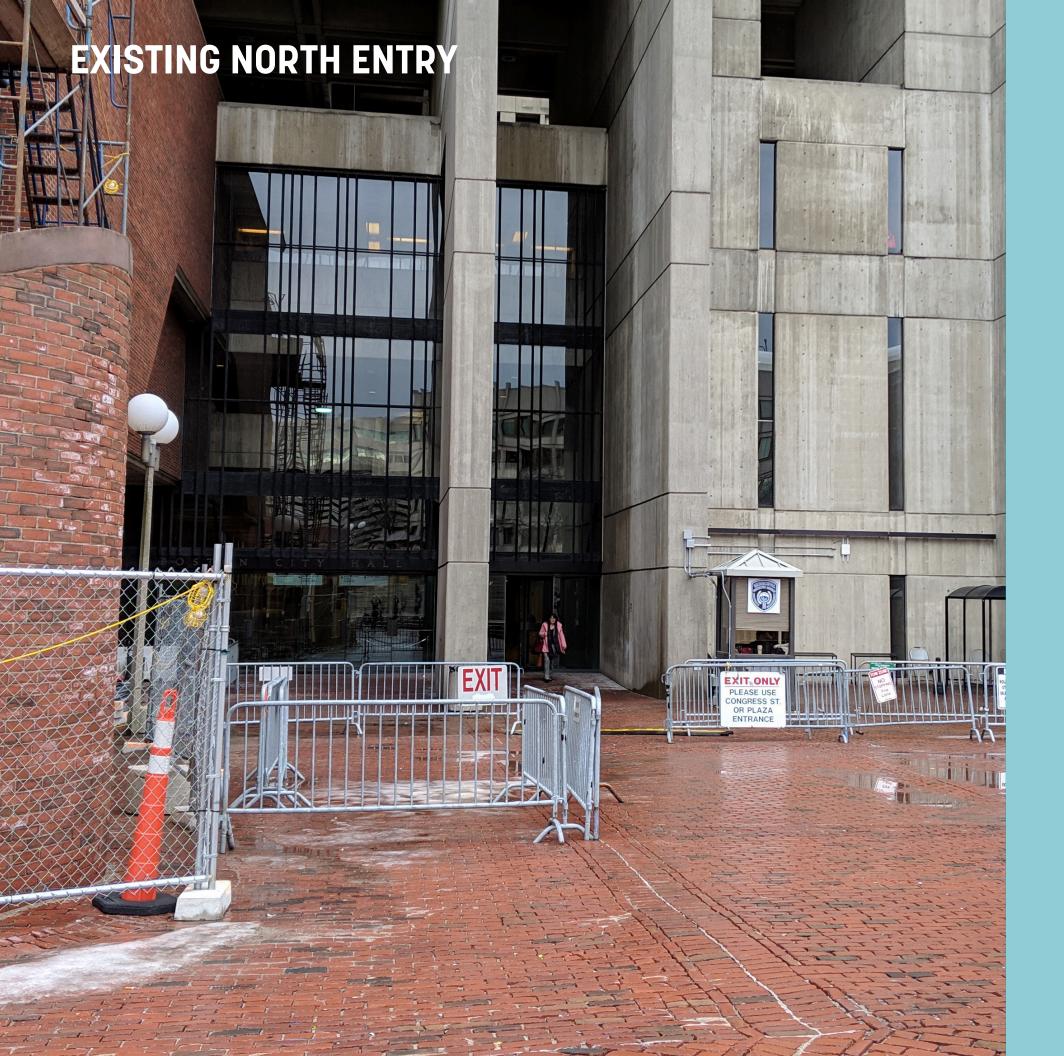


#### **ISSUES**


- Closed September 2001
- Limited Security Options
- In-acceptable access to Level
   2M by non-compliant ramp

#### **GOALS**

- Re-Open Entrance
- Fully Accessible with upgraded accessible ramp
- New security screening equipment and scanning devices
- Information + personnel turnstile entrance



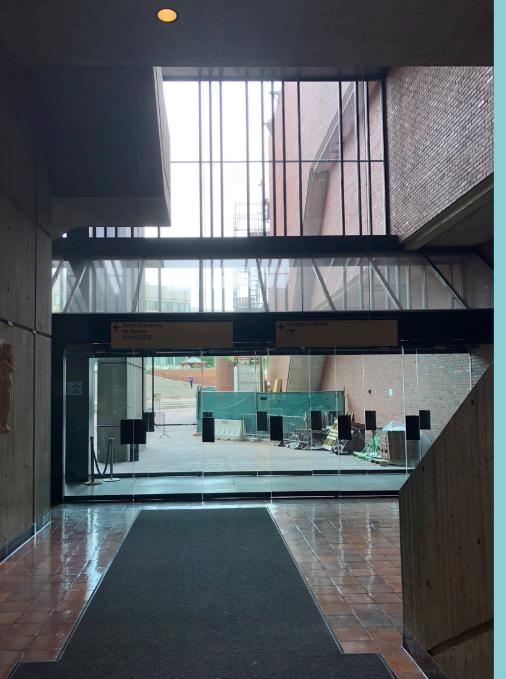

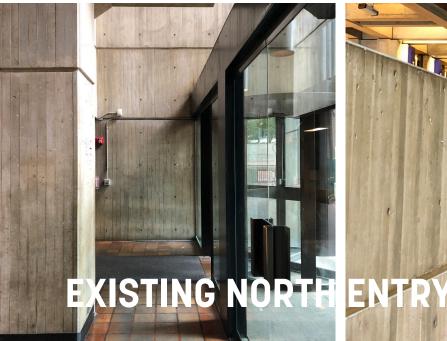





#### **BUILDING ALTERATIONS**


- Repair steel finish of existing curtainwall
- Demolish existing vestibule
- Regrade existing nonconforming ramp, and add handrails
- Replace high ceiling light fixtures


### **NORTH ENTRY - EXISTING FLOOR PLAN**

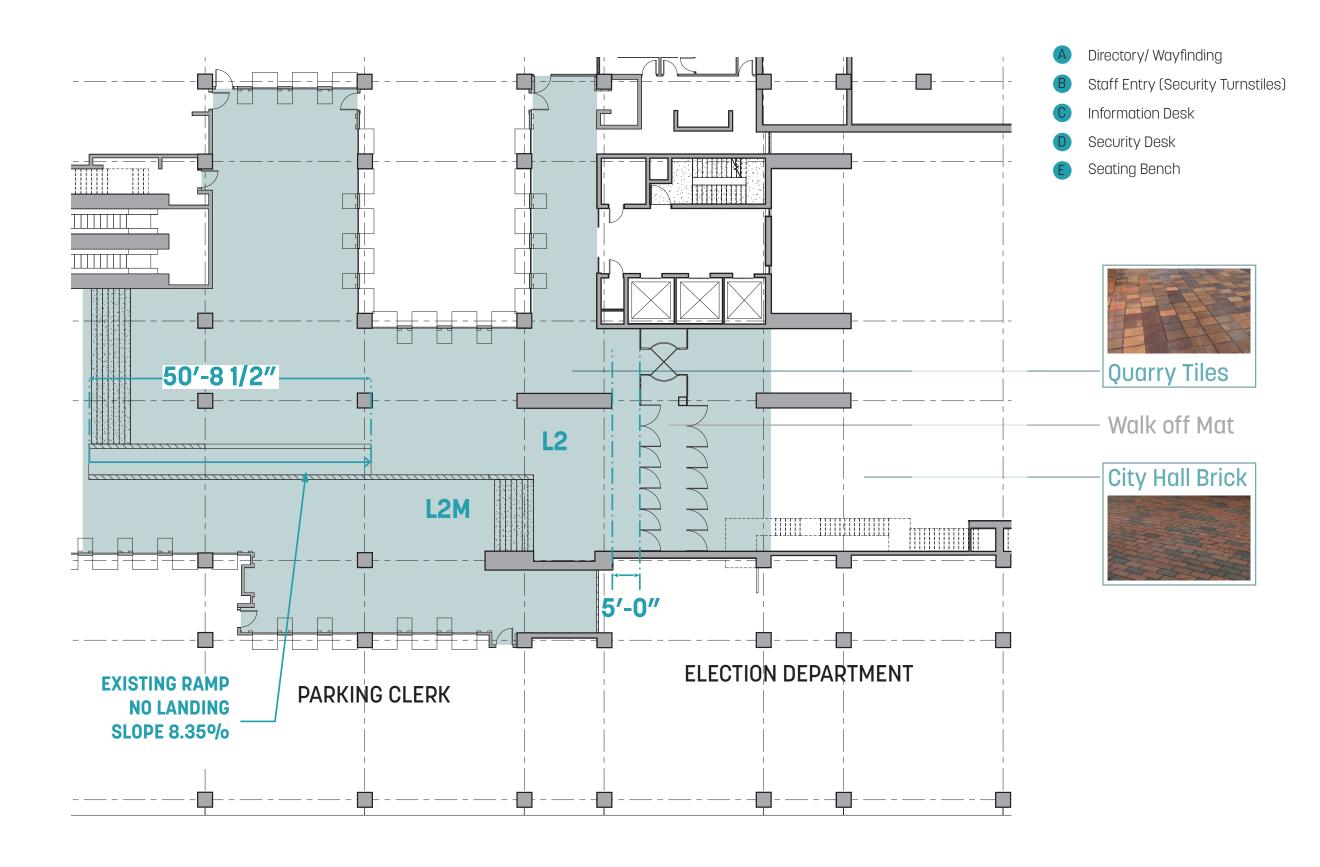

### **NORTH ENTRY - REVISED FLOOR PLAN**

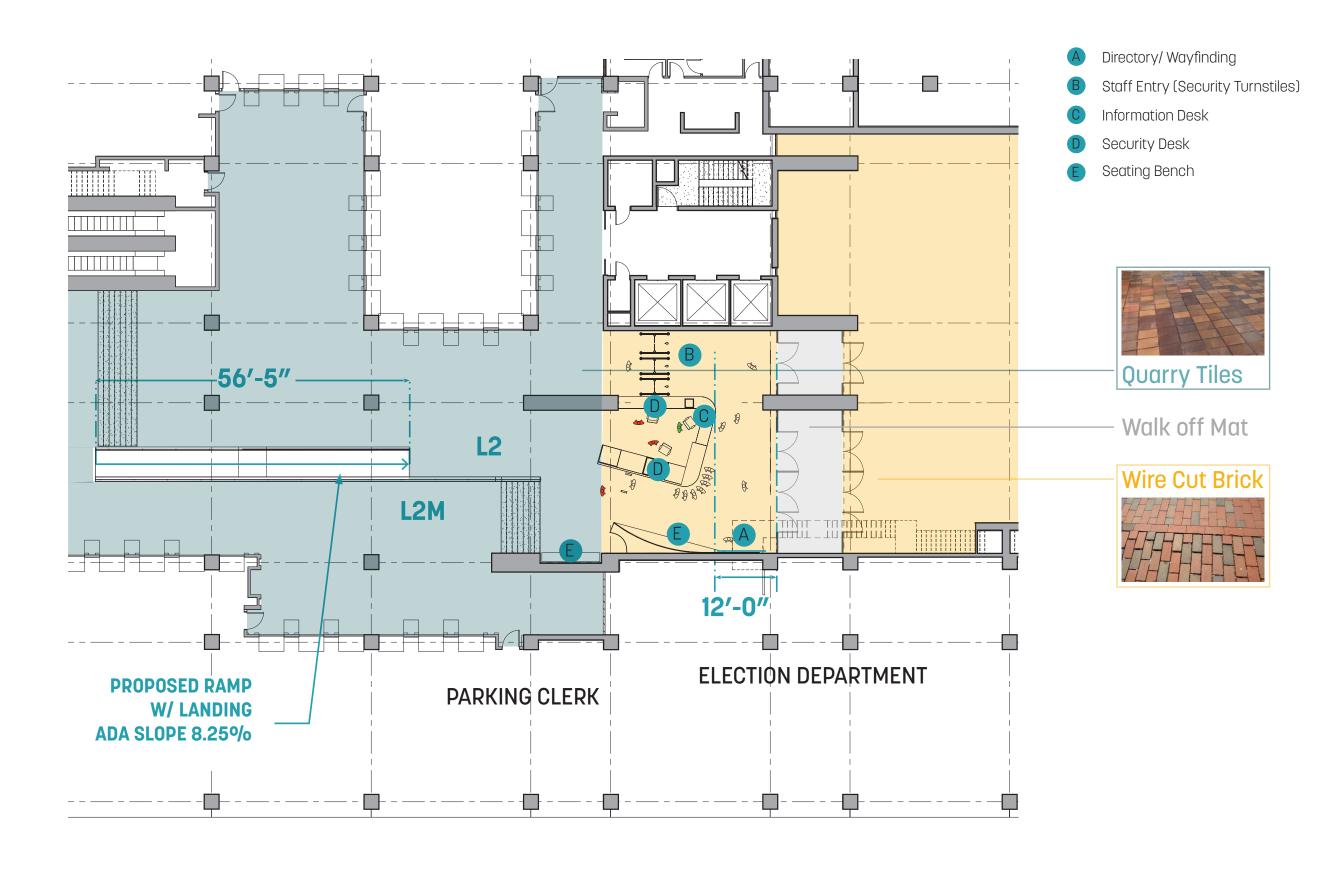

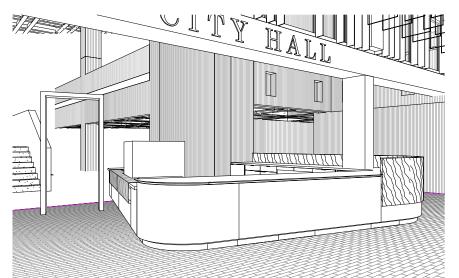

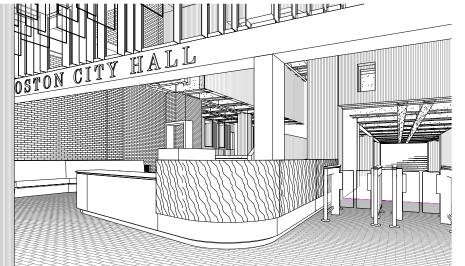


	KEYNOTE LIST	
Key Value	Keynote Text	
1236N	QUARTZ COUNTERTOP	
2815T	ACCESS CONTROL ELECTRONIC TRUNSTILES	
2818	SECURITY ACCESS DETECTORS + EQUIPMENT	

NOT FOR CONSTRUCTION 60% CONSTRUCTION DOCUMENTS FOR PRICING ONLY

DWG ISSUE & REVISION HISTORY

Key Plan

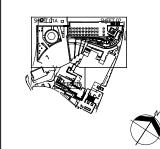

Project Title:

Boston City Hall & Plaza

City of Boston One City Hall Square Boston, MA 02201

**NORTH ENTRY - MILLWORK DETAILS** 


Scale: 1/2" = 1'-0" Drawn By: Jared Barnett - Felipe Palacio

Checked By: Nat Crosby Approved By: Approver


Date: 09/26/19

Drawing No.

A1-93

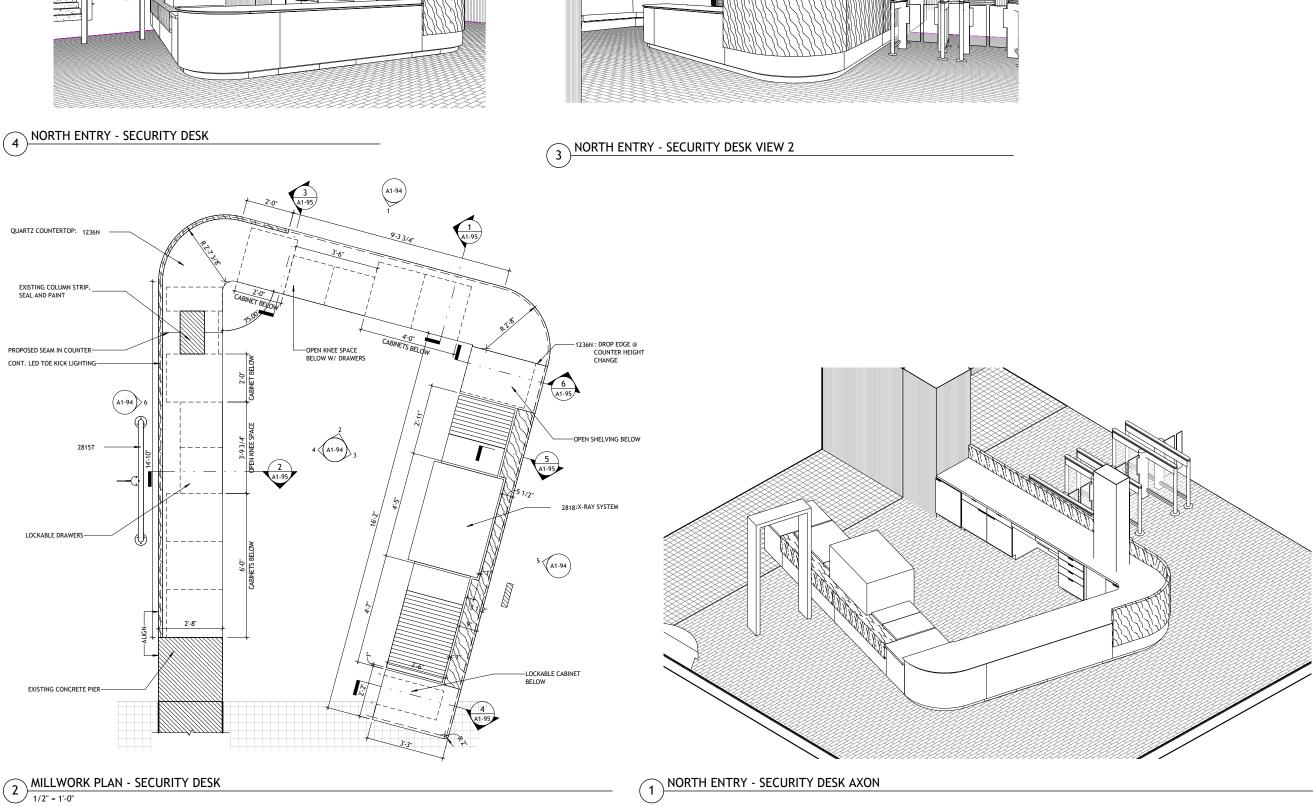


1/20/2020 2;41:07 PM

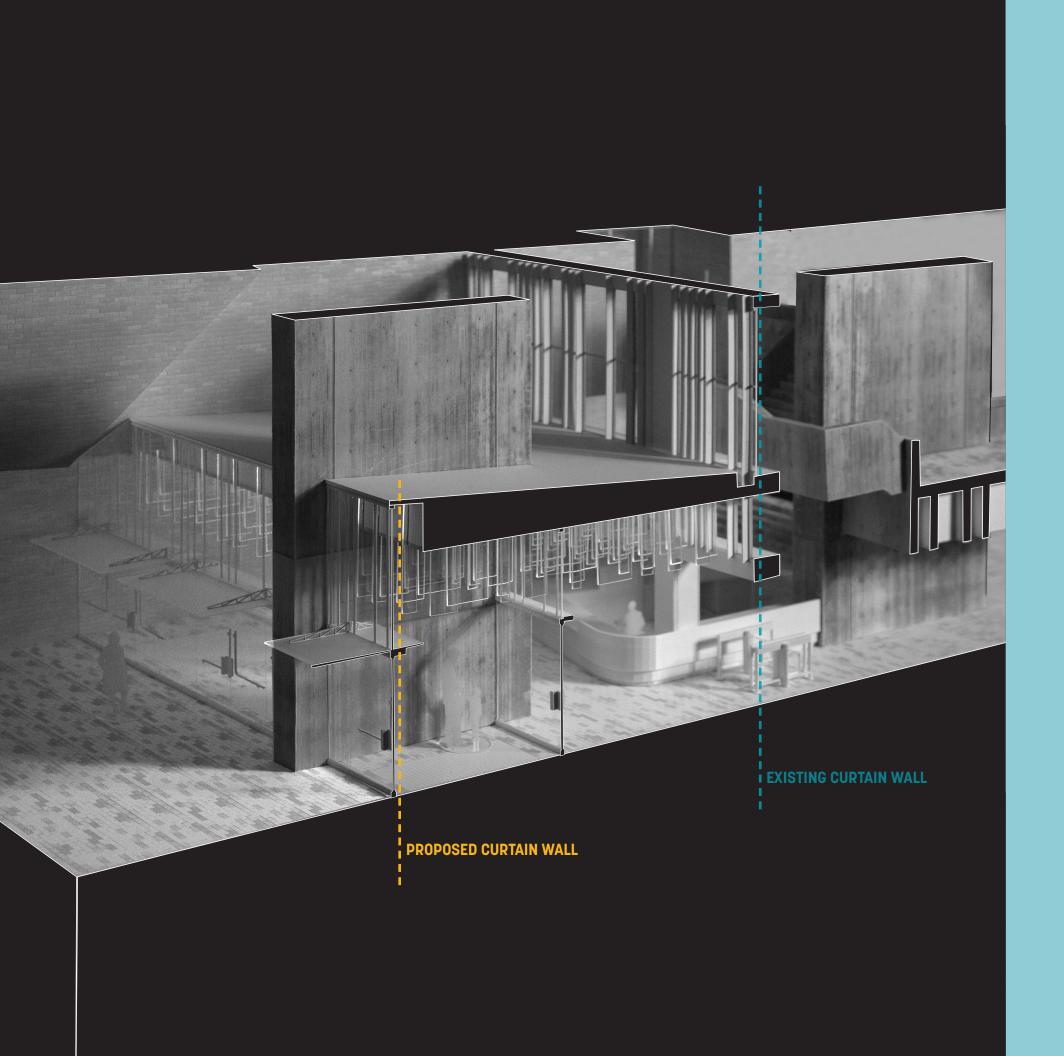

#### **PROPOSED CHANGES**


- Demolish existing vestibule and extend new vestibule to allow for new security screening equipment and information desk.
- Add dynamic and inviting lighting to the new vestibule
- Accessible vestibule doors with power activated leaf.

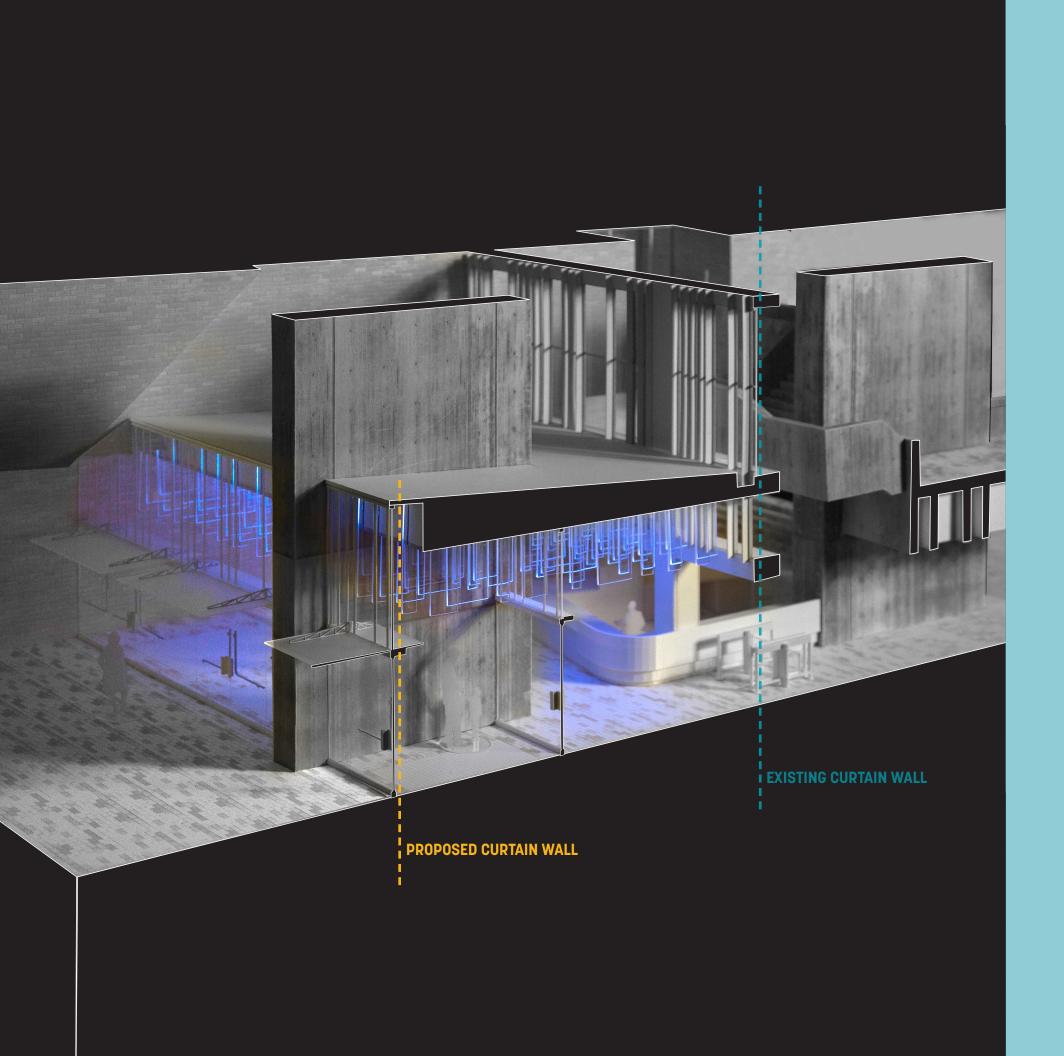


# **PROPOSED CHANGES**

• Dynamic and inviting lighting via illuminated panels


	KEYNOTE LIST
Key Value	Keynote Text
0512S	STRUCTURAL STEEL: SEE STRUCTURAL
0951A	
2650F	CUSTOM PRISMATIC LIGHT LENSE
2650L	LIGHTING SYSTEM - REFER TO E DRAWINGS

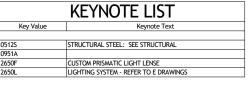

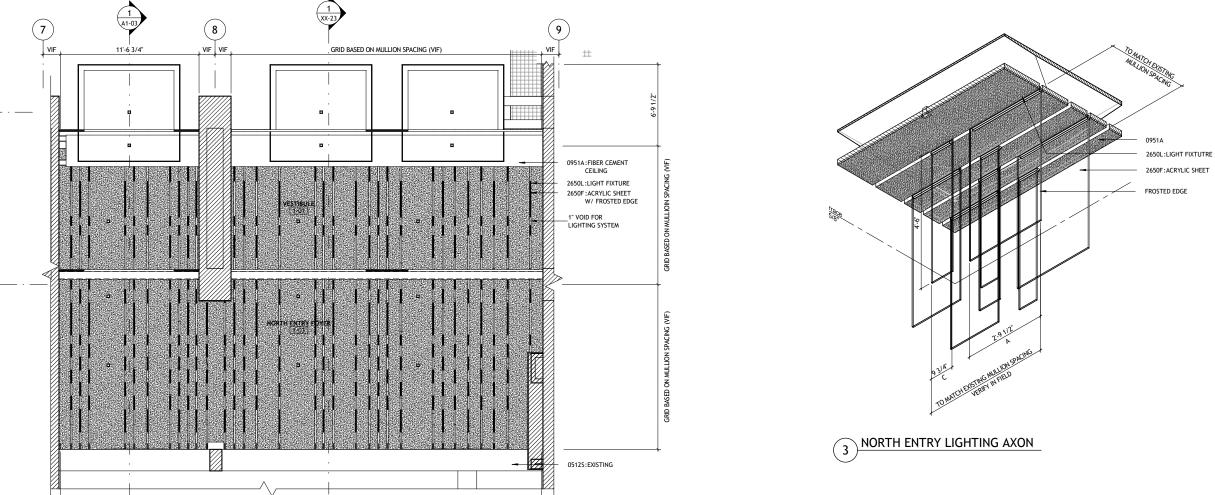

North Entry 2nd FL. - RCP

EXISTING MULLION SPACING

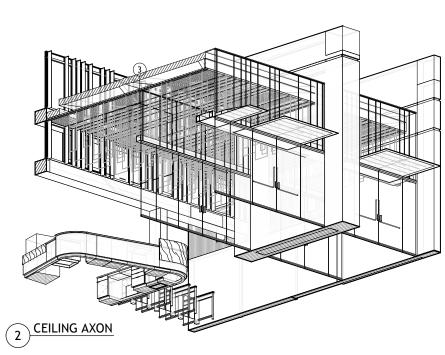




CONSULTANTS LOGO HERE

NOT FOR CONSTRUCTION 60% CONSTRUCTION DOCUMENTS FOR PRICING ONLY

DWG ISSUE & REVISION HISTORY

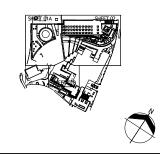

Project Title:

Boston City Hall & Plaza

City of Boston One City Hall Square Boston, MA 02201

Drawing Title:

**NORTH ENTRY - VESTIBULE** RCP

Drawn By: Jared Barnett - Felipe Palacio

Checked By: Nat Crosby

Date: 09/26/19

A1-23

Project Directory: 1/13/2020 5:43:24 PM



### **BUILDING - EXISTING LIGHTING DESIGN**


2017 by UTILE + LAM Partners

(Note: Plaza lighting design subtly improves the existing facade lighting, by adjusting some of the pole locations that currently light the facade)








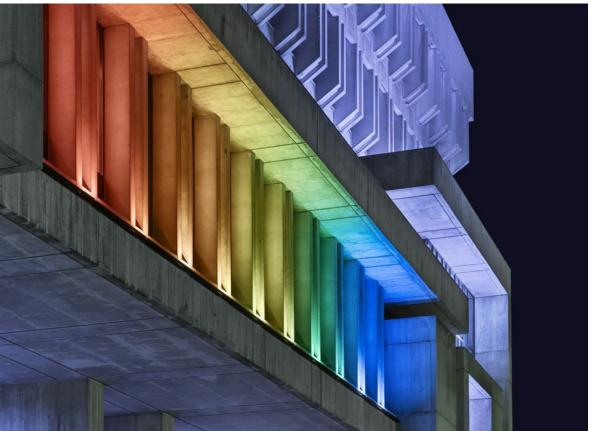






### **NORTH ENTRY - RAMP**

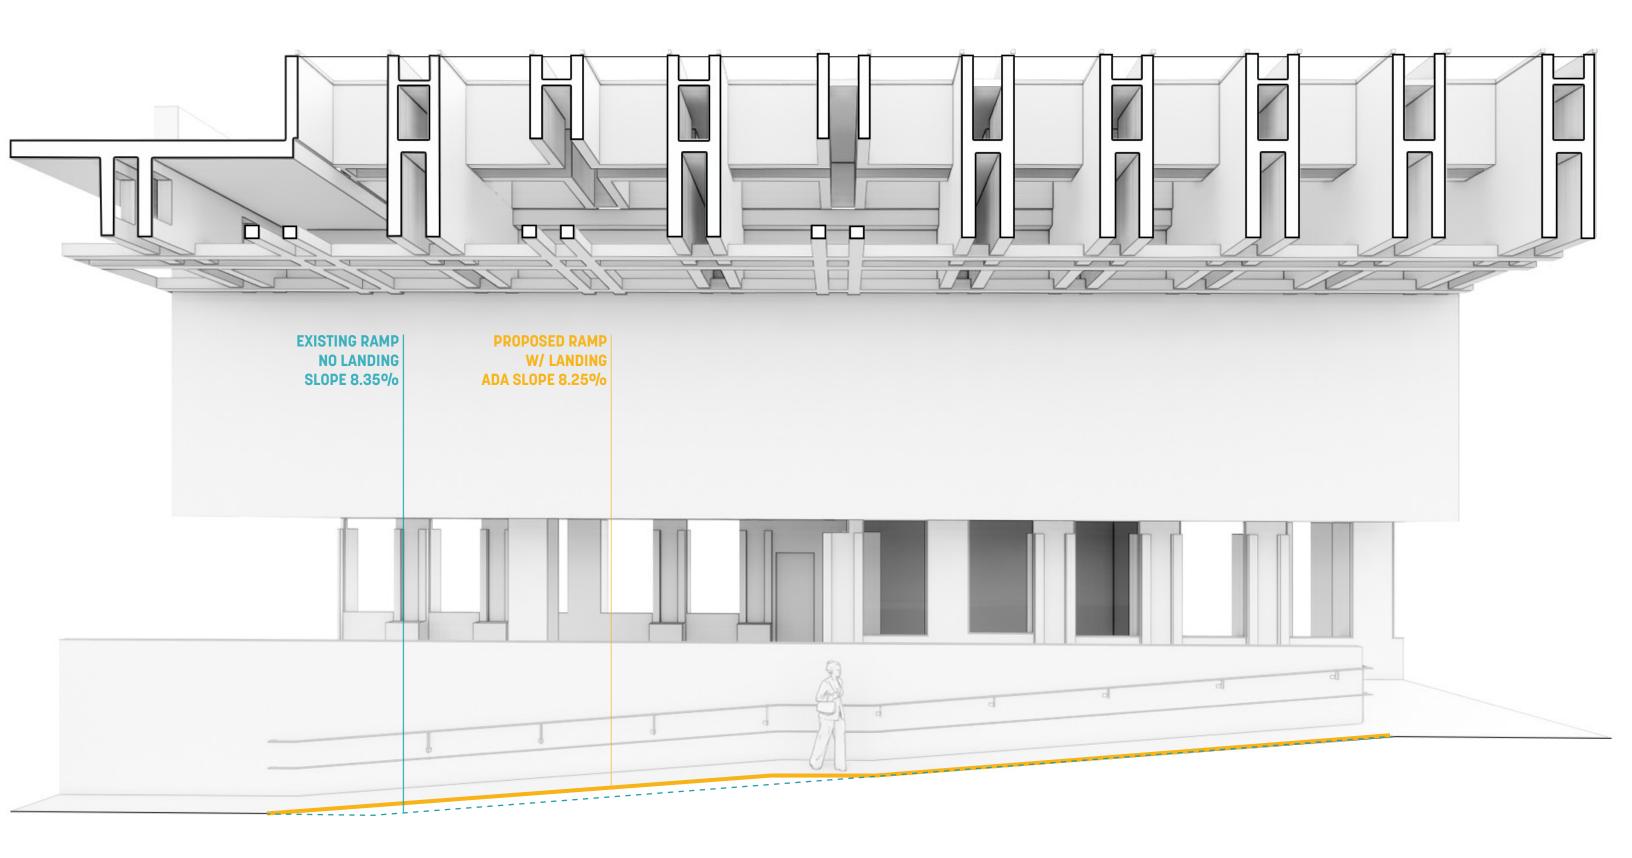


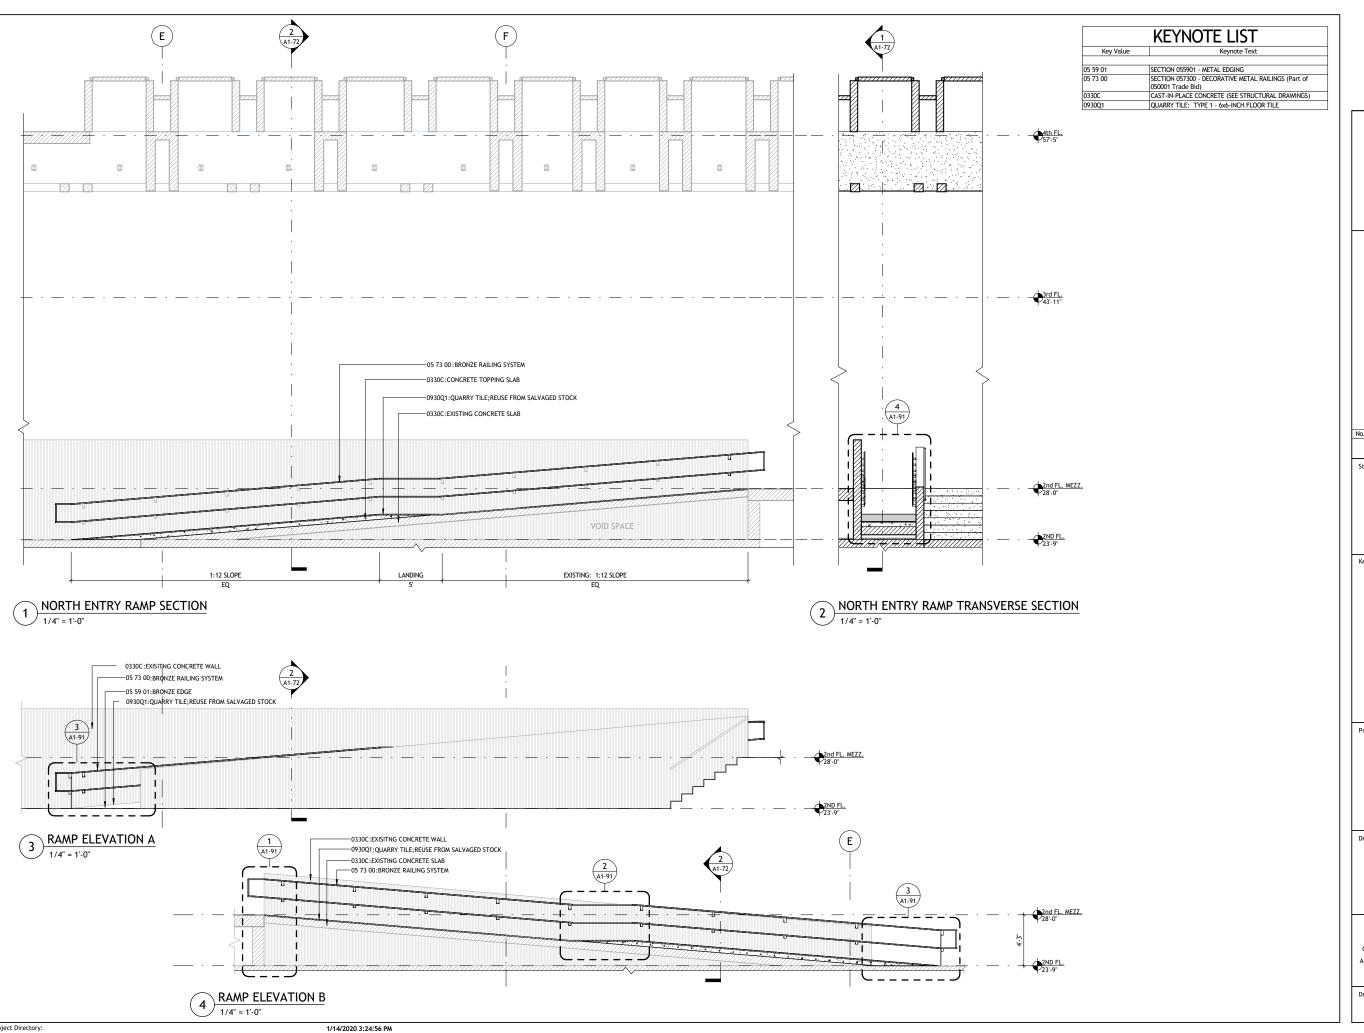

NOT FOR CONSTRUCTION 60% CONSTRUCTION DOCUMENTS FOR PRICING ONLY

DWG ISSUE & REVISION HISTORY

Key Plan

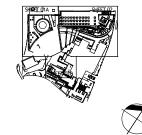

Project Title:

Boston City Hall & Plaza

City of Boston One City Hall Square Boston, MA 02201

Drawing Title:


**NORTH ENTRY - RAMP SECTION** 

Project No: 85080 Scale: 1/4" = 1'-0" Drawn By: Jared Barnett - Felipe Palacio

Checked By: Nat Crosby Approved By: Approver Date: 09/26/19

Drawing No.

A1-72

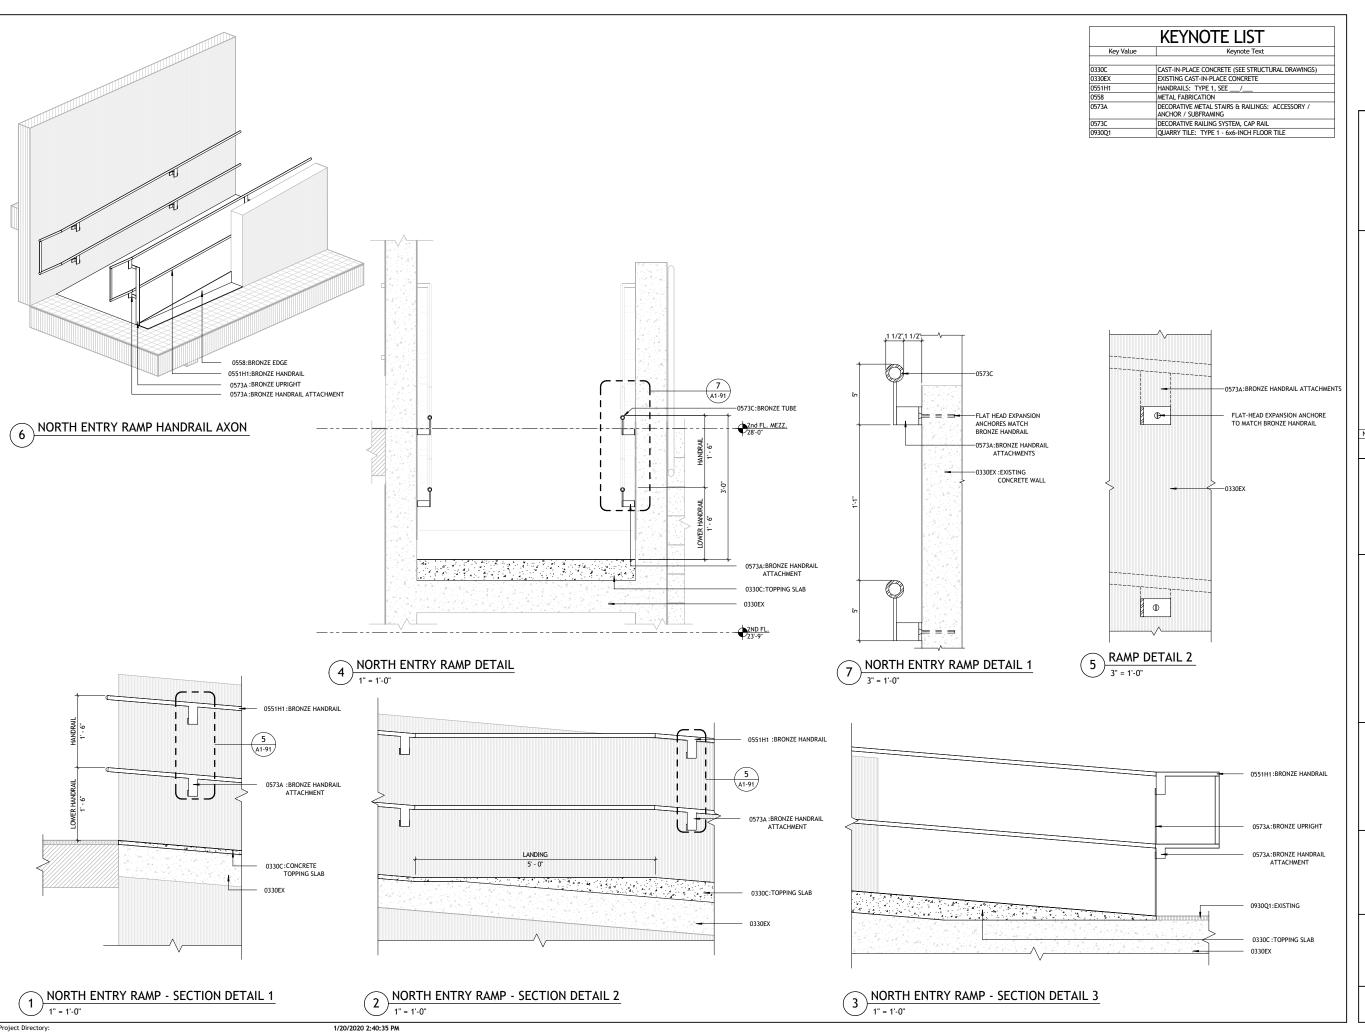




NOT FOR CONSTRUCTION
60% CONSTRUCTION DOCUMENTS
FOR PRICING ONLY

Description Date

DWG ISSUE & REVISION HISTORY

Stamp

Key Plan

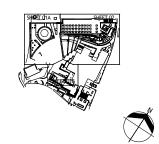

Project Title:

Boston City Hall & Plaza

City of Boston One City Hall Square Boston, MA 02201

Prawing Title:

NORTH ENTRY - RAMP DETAILS

Project No: 85080 Scale: As indica Drawn By: Jared Barnett - Felipe Palacio

Checked By: Nat Crosby
Approved By: Approver
Date: 09/26/19


Drawing No.


A1-91







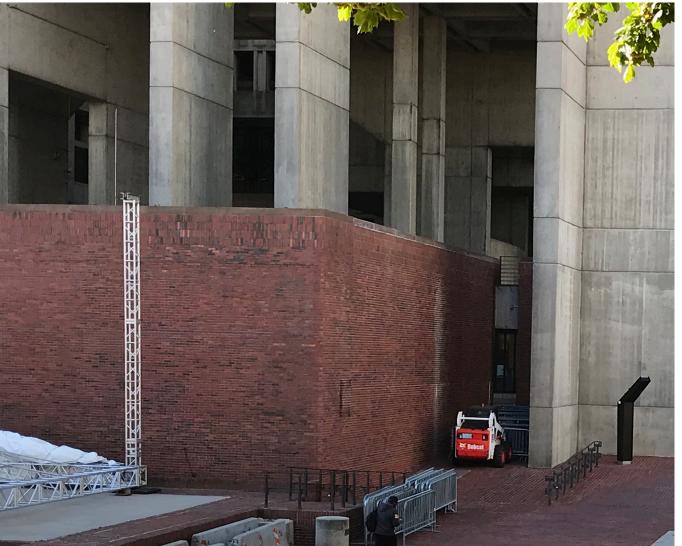

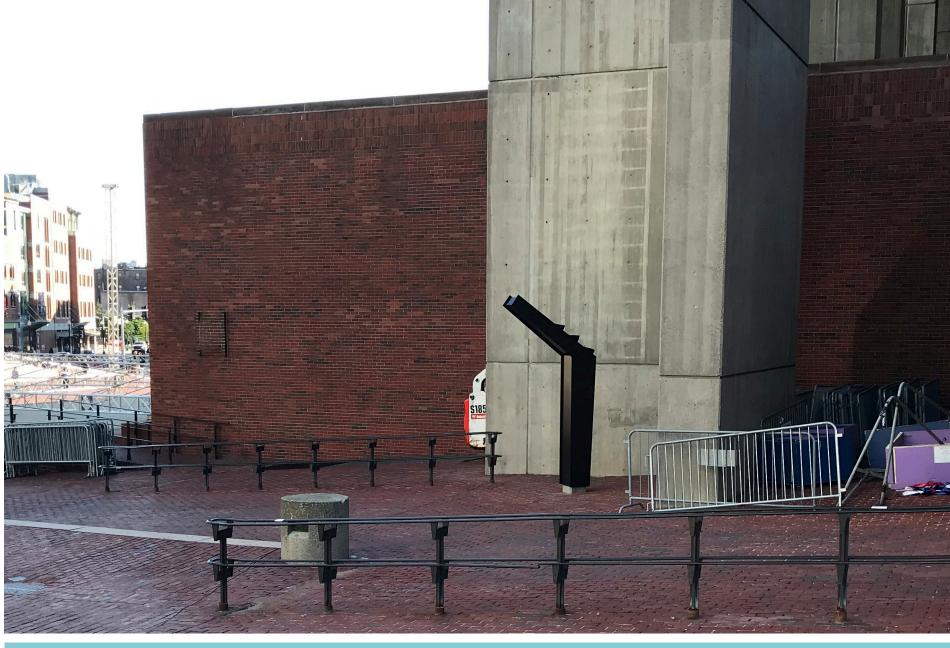

#### **EXISTING CONDITION**


- High brick walls on the north and northwest sides of the building feel blank and imposing
- Studies of original architectural design indicate a higher tolerance for change within the brick elements on the north side of the building than other areas

**GOAL:** Intervene with a contextual framework for public art to help scale down the mass of the walls

## FEATURE WALL AT AMPHITHEATER (NW CORNER OF BUILDING)

# Rough Rendering




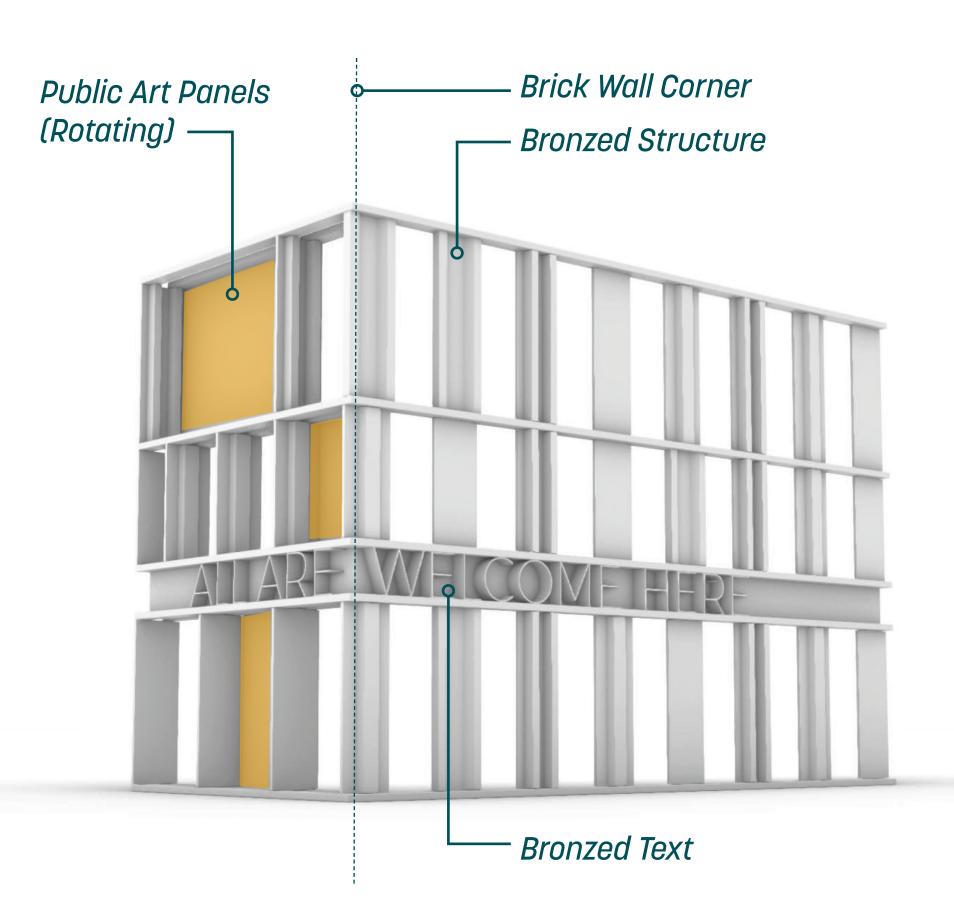

# **FEATURE WALL AT NORTH ENTRY**

# Rough Rendering




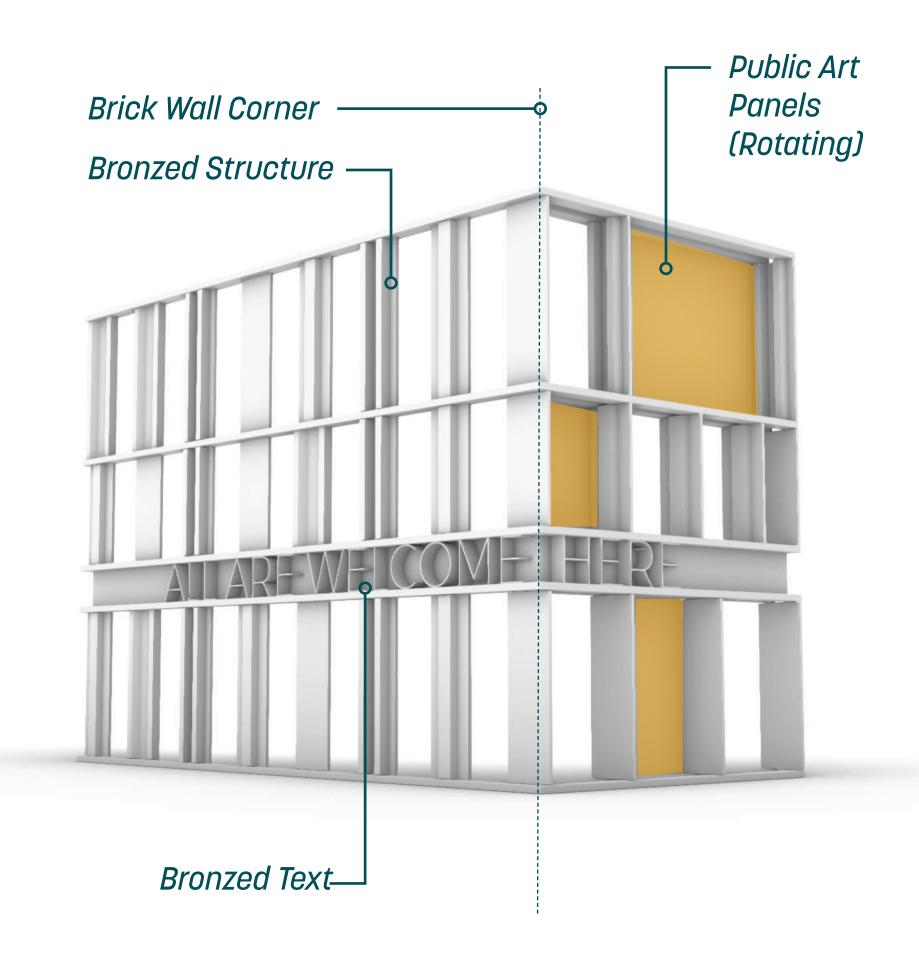

# **FEATURE WALL AT CIVIC PAVILION (MBTA VENT WALL)**

# Rough Rendering



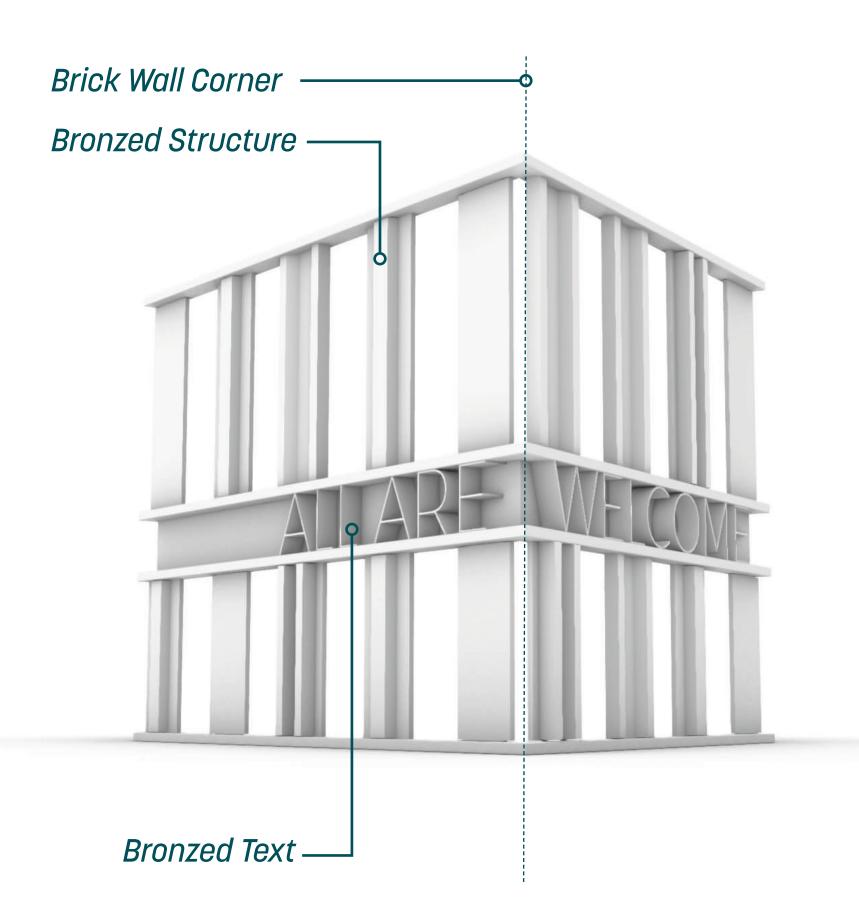



SASAKI

A PLEASANT STREET WATERTOWN MA 02472 USA
P 017 926 3300 F 017 924 2748 W SASAKI, COM




NOT FOR CONSTRUCTION 60% CONSTRUCTION DOCUMENTS FOR PRICING ONLY

No.	Description	Date
	60% CONSTRUCTION DOCUMENTS	20 JAN 2020

Stamp



Key Plan

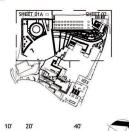

SCALE: 1" = 20'

Boston City Hall & Plaza

One City Hall Square Boston, MA 02201

Drawing Title:

Feature Wall

Scale: SCALE

Project No: PROJ NO.

Drawn By: XX

Drawn By: XX Checked By: XX

Approved By: XX
Date: MM/DD/YYY

Drawing


EG1.04


11/30/16 9:05:25 AM G:\85080.00\3.0\_Working\3.9\_CAD\7\_BCHP\_CD\4\_SheetFormats\S\_22x34\_AN


ALL PANELS 1/4" THICK


MATERIAL A - POWDER COATED
ALUMINUM


MATERIAL B - POWDER COATED
PERFORATED ALUMINUM

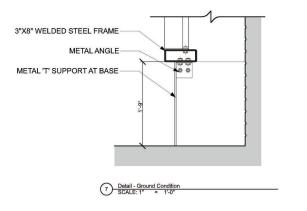

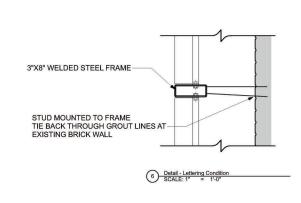

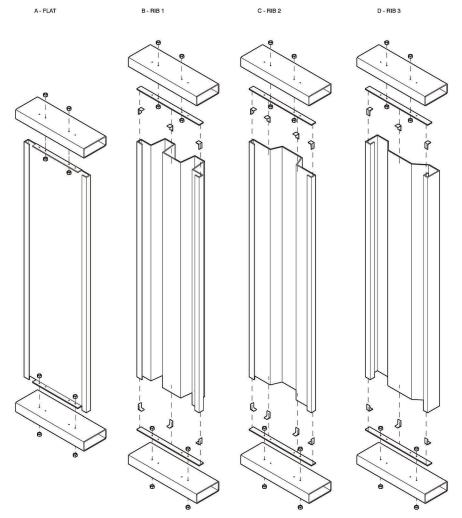

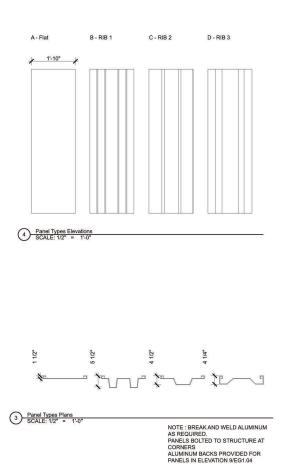

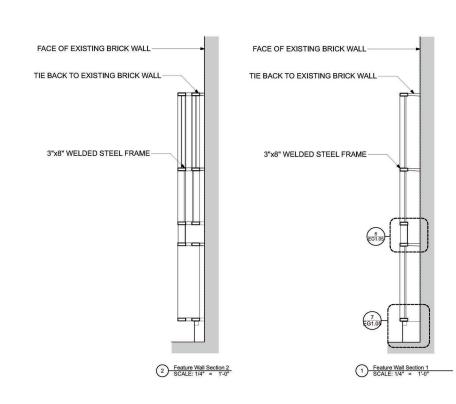







#### NOT FOR CONSTRUCTION 60% CONSTRUCTION DOCUMENTS FOR PRICING ONLY

Date

DWG ISSUE & REVISION HISTORY

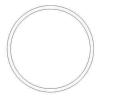

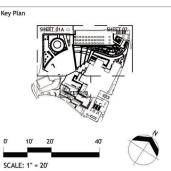

Project Title

#### Boston City Hall & Plaza

One City Hall Square Boston, MA 02201

Drawing Title:

Feature Wall Details

Project No: PROJ NO. Scale: SCALE
Drawn By: XX

Checked By: XX
Approved By: XX
Date: MM/DD/YYY


Drawing No:

EG1.05

11/30/16 9:05:25 AM G:\85080.00\3.0\_Working\3.9\_CAD\7\_BCHP\_CD\4\_SheetFormats\\$\_22x34

Panel Assembly

SCALE: 1" = 1'-0"

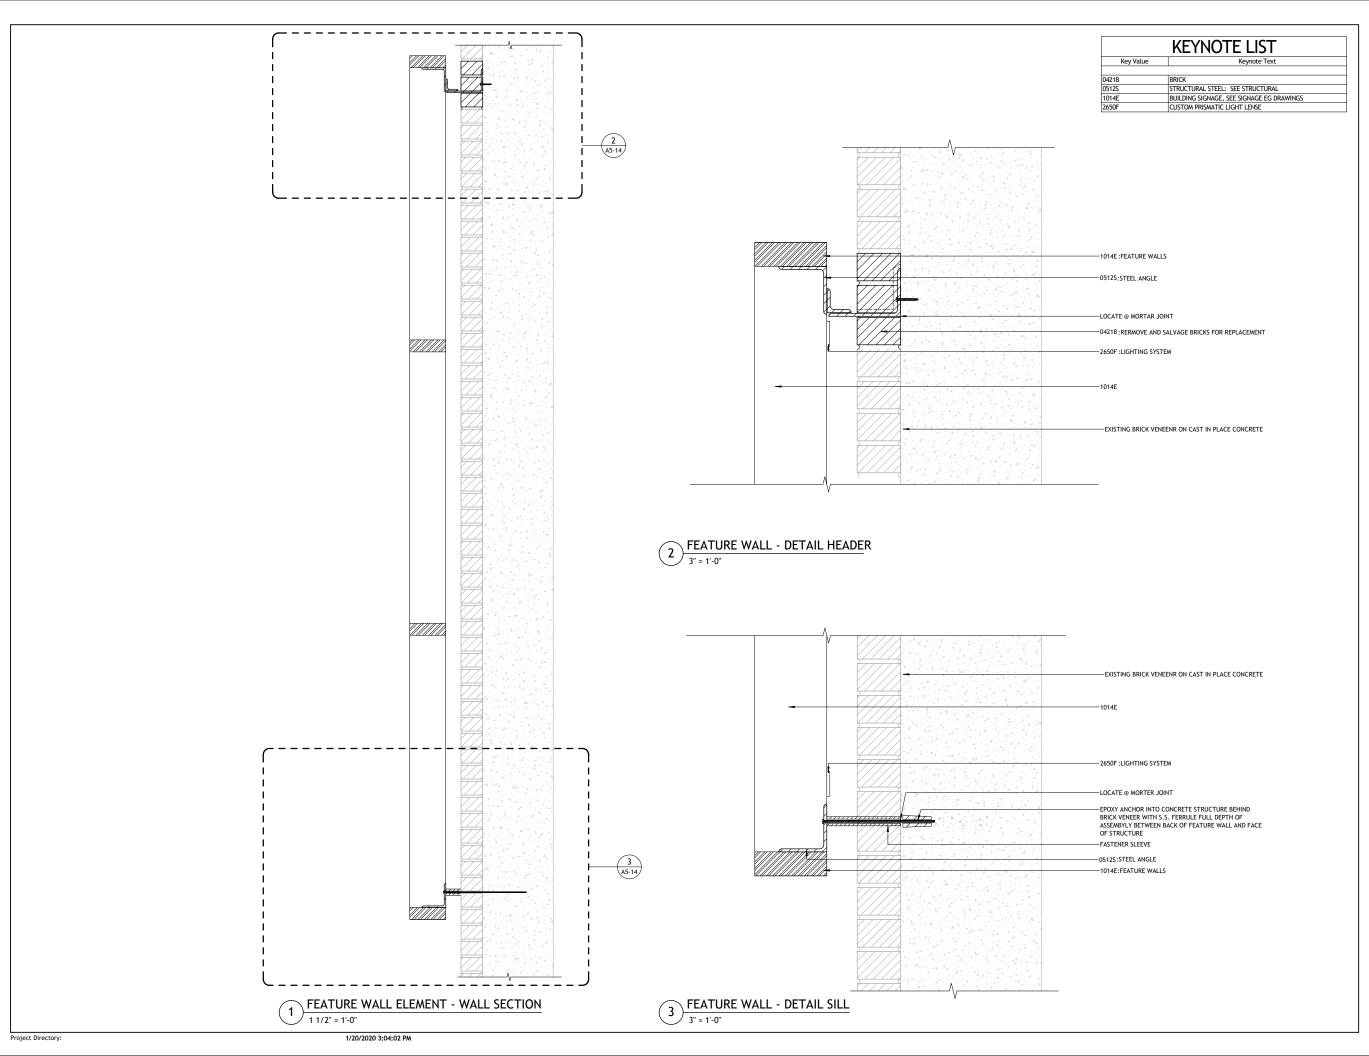




NOT FOR CONSTRUCTION 60% CONSTRUCTION DOCUMENTS FOR PRICING ONLY

Description Da

DWG ISSUE & REVISION HISTORY

Stamp

Key Plan

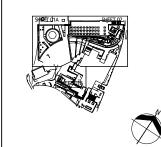

Project Title:

Boston City Hall & Plaza

City of Boston One City Hall Square Boston, MA 02201

Drawing Title:

FEATURE WALL DETAILS

Project No: **85080**Drawn By: **Author** 

Drawn By: Author
Checked By: Checker

Approved By: Approver
Date: 01/13/20

Drawing No.

A5-14

Scale: As indicated







