

Anthony W. Macchi
architect


42 Beacon Street
Gloucester, MA. 01930
e. awmacchi@gmail.com
copyright AWMA 2024

372 Marlborough Street
Boston, MA
BBAC Review Documents V3


No.	Description	Date

Garden Level Plans


Project number -
Drawn by -

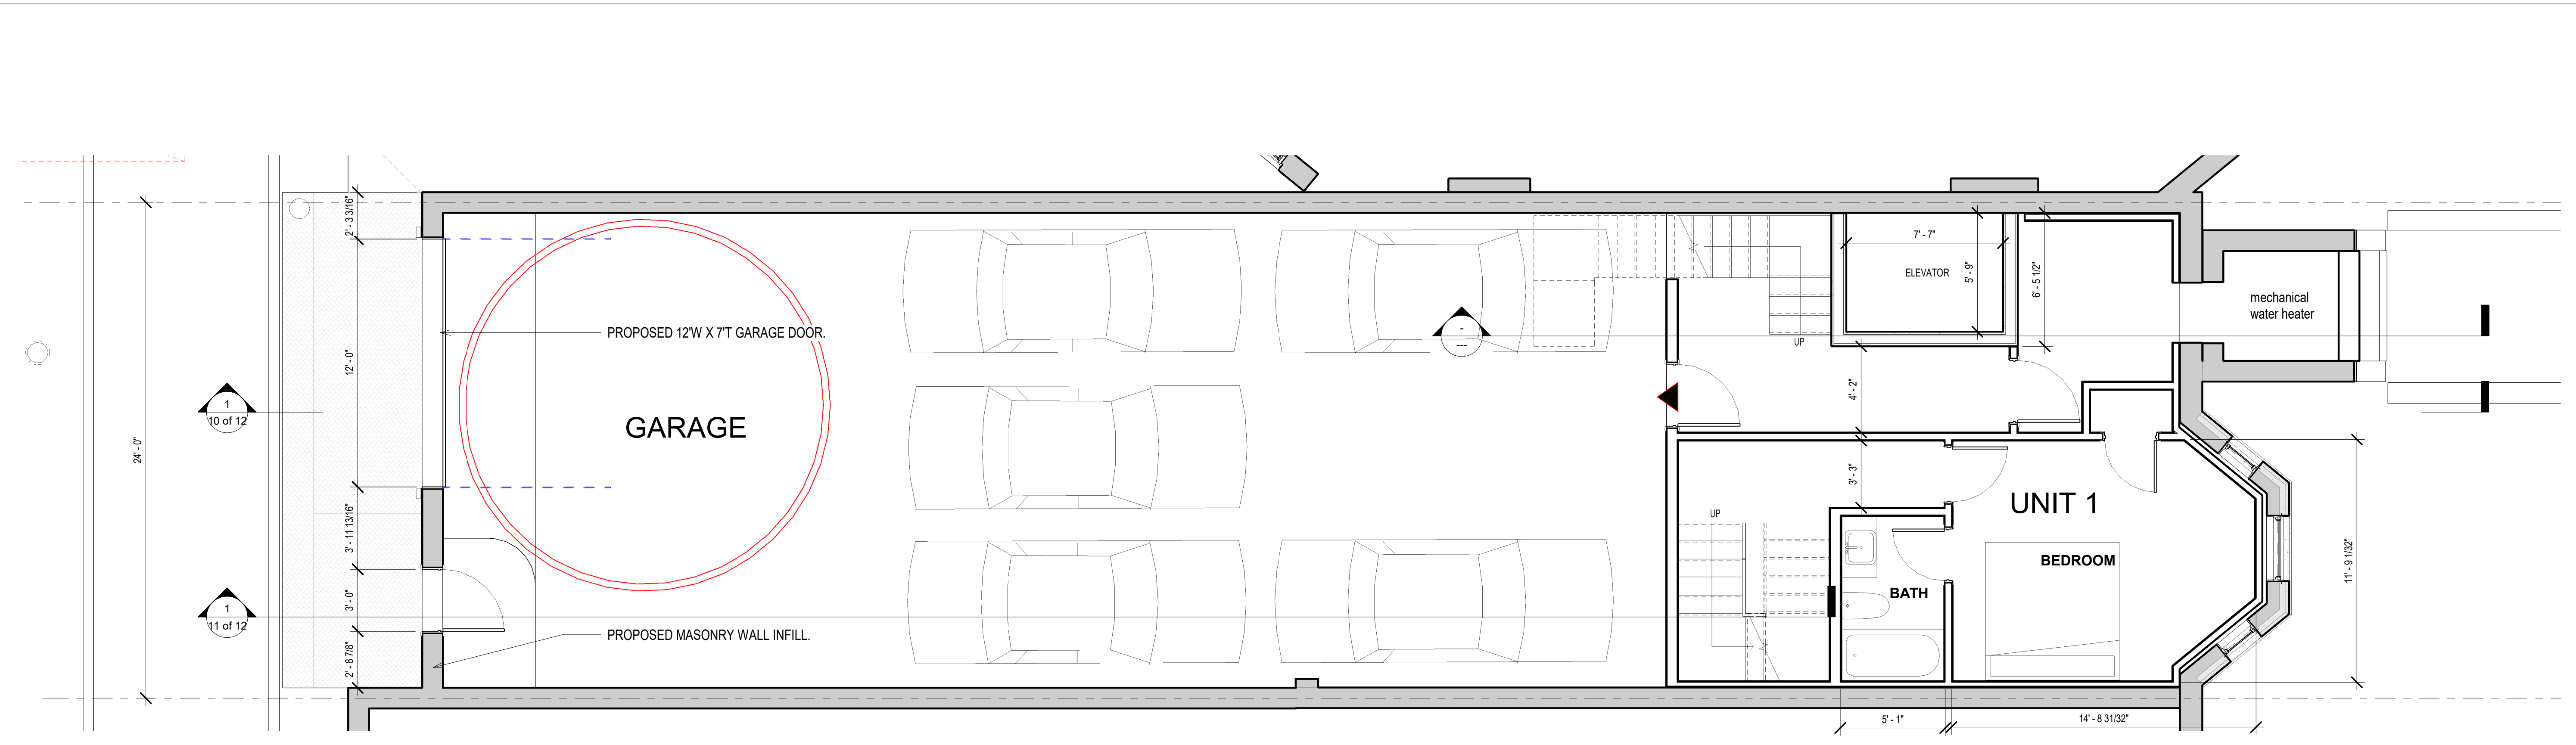

1 Proposed Garden Level Plan
1/4" = 1'-0"

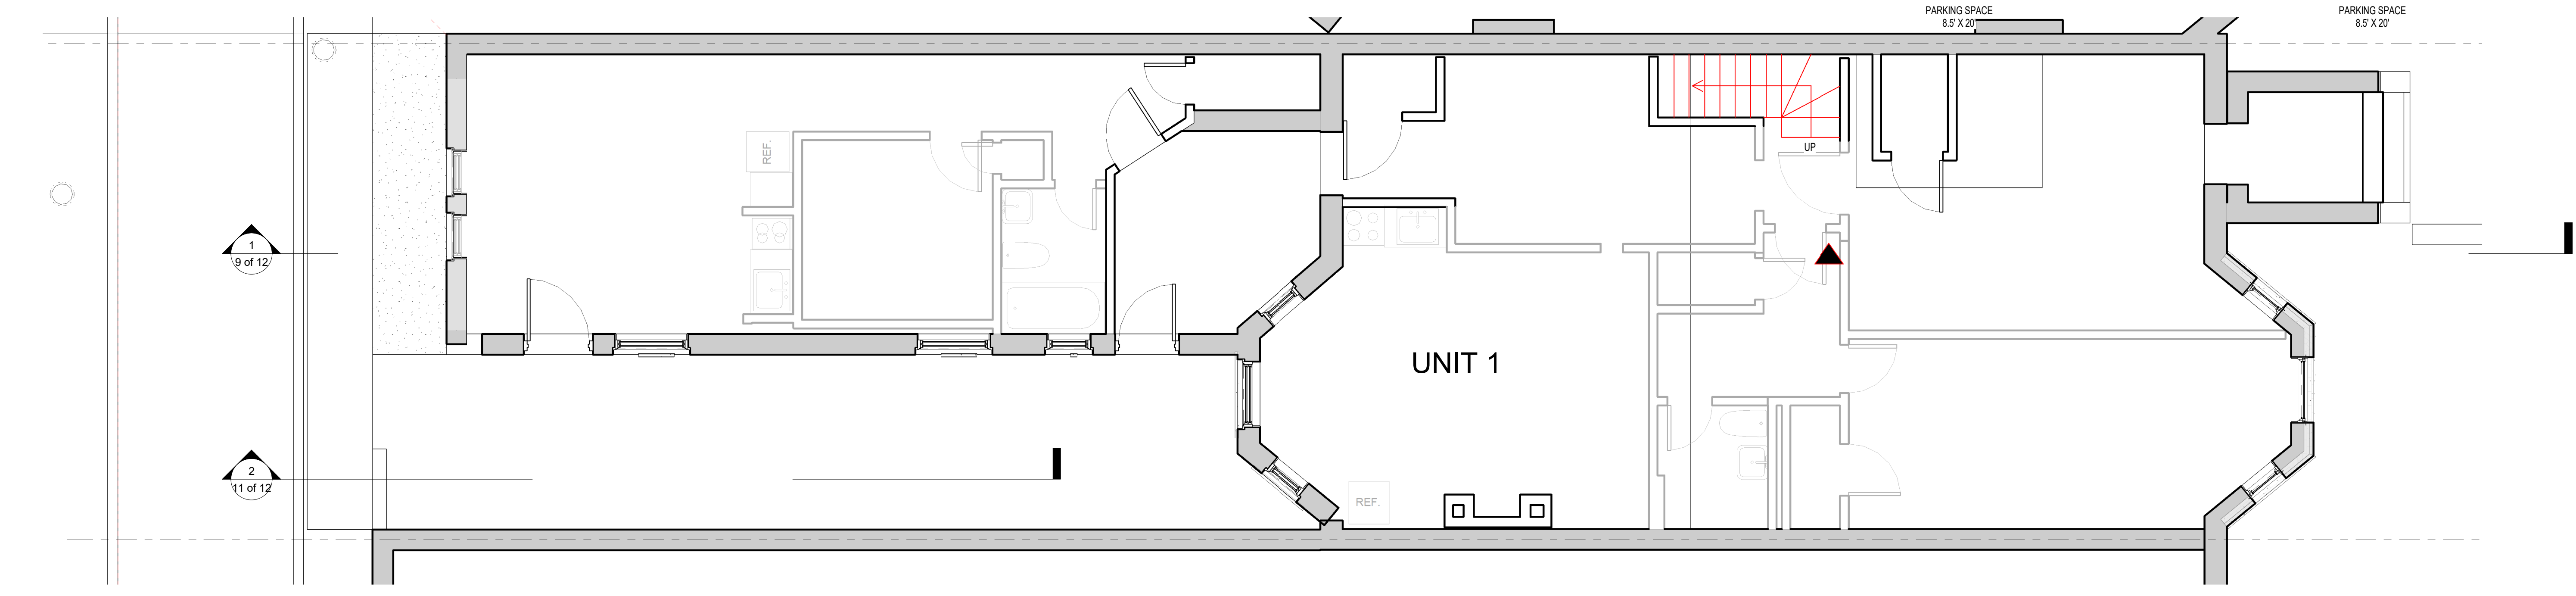

2 Garden Level Plan
1/4" = 1'-0"

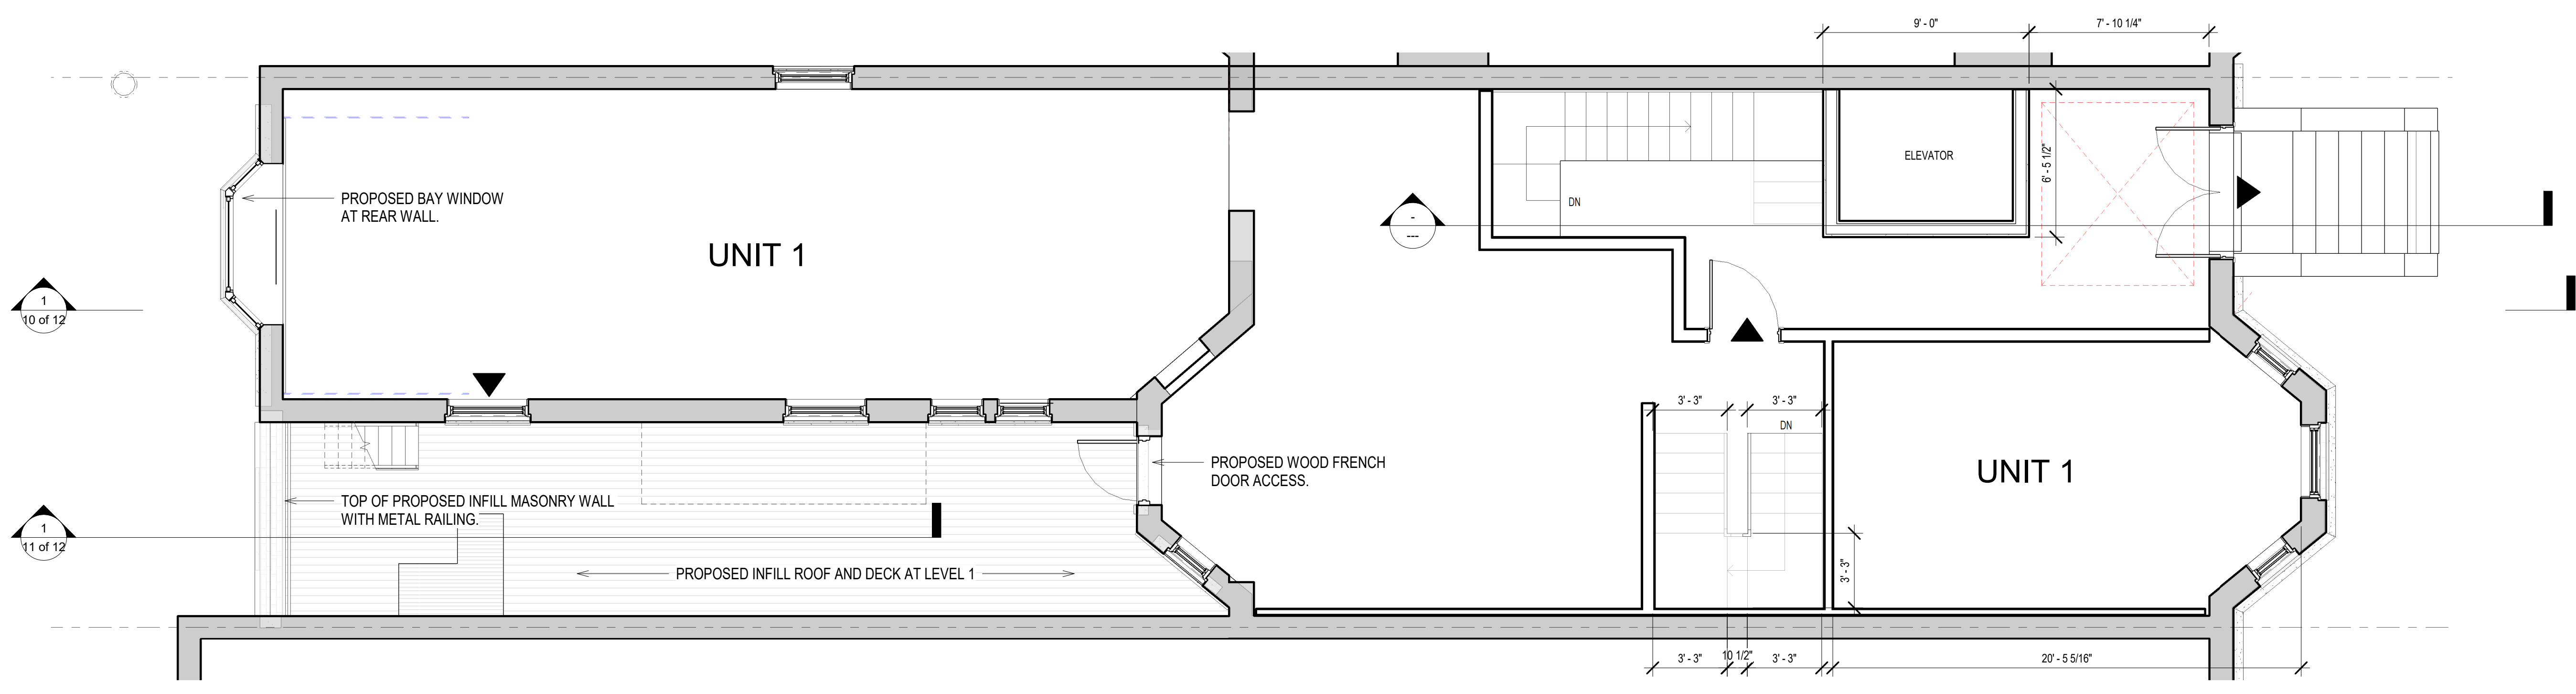


1
10 of 12

1
11 of 12

② Level 1
1/4" = 1'-0"

No.	Description	Date

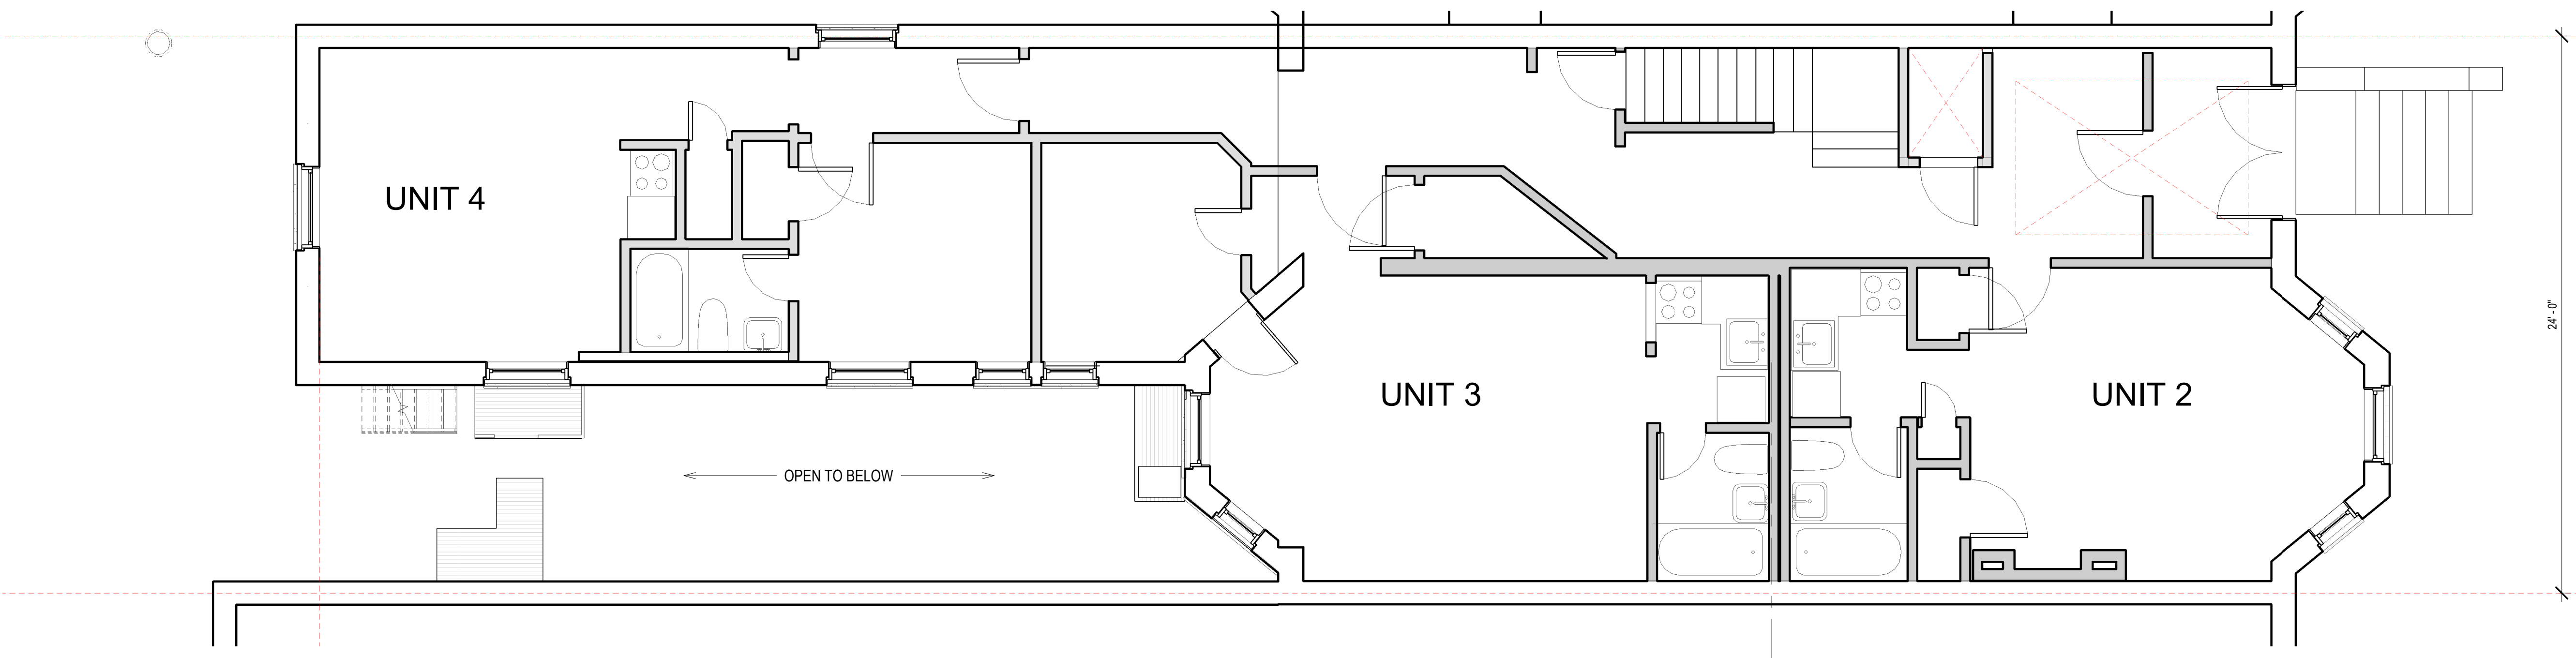

① EXIST Level 1
1/4" = 1'-0"

Level 1 Plans

Project number -
 Drawn by -

Date 16 April 2024

Anthony W. Macchi
architect

42 Beacon Street
Gloucester, MA. 01930
e. awmacchi@gmail.com
copyright AWMA 2024

372 Marlborough Street
Boston, MA
BBAC Review Documents V3

No.	Description	Date

Level 3 Plans

Project number -
Drawn by -

Scale 1/4" = 1'-0"

PROPOSED LOCATION FOR MECHANICAL EQUIPMENT

REMOVE EXISTING SKYLIGHT COMPLETELY.

PROPOSED WOOD FRENCH DOOR TO NEW DECK.

PROPOSED ROOF DECK WITH 42" TALL WROUGH IRON RAILING, PAINTED BLACK.

CONNECT PROPOSED DECK TO EXISTING FIRE ESCAPES FROM NEIGHBORS.

① Level 3
1/4" = 1'-0"



1
10 of 12

1
11 of 12

1
9 of 12

2
11 of 12

② Existing Level 3 Plan
1/4" = 1'-0"

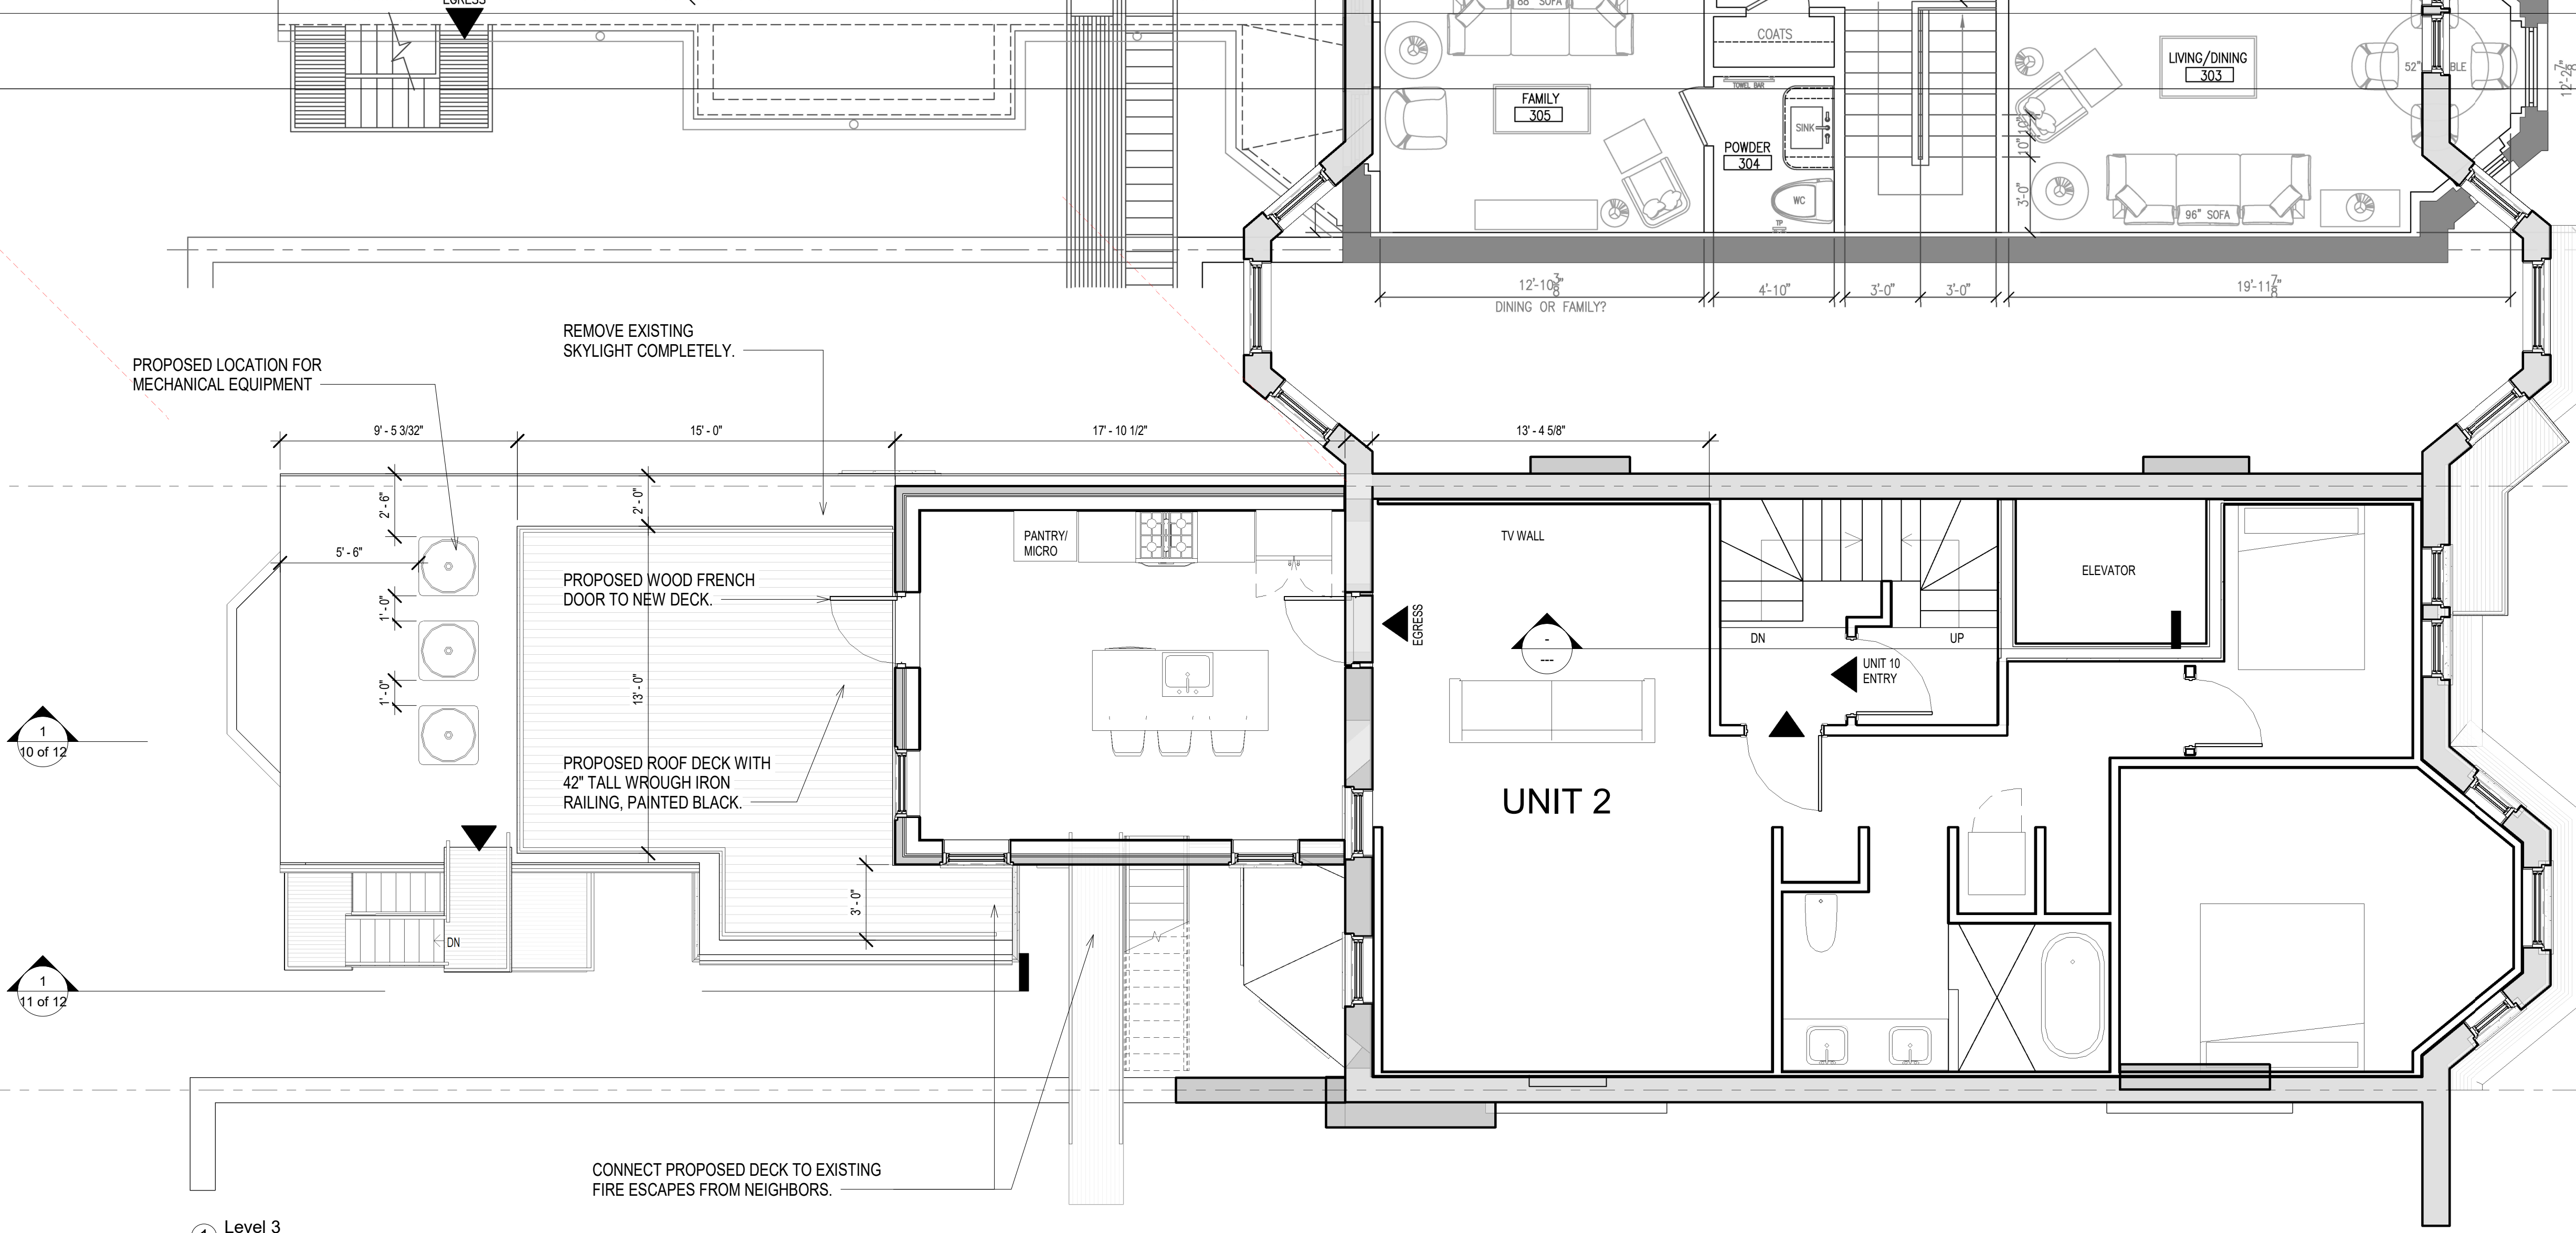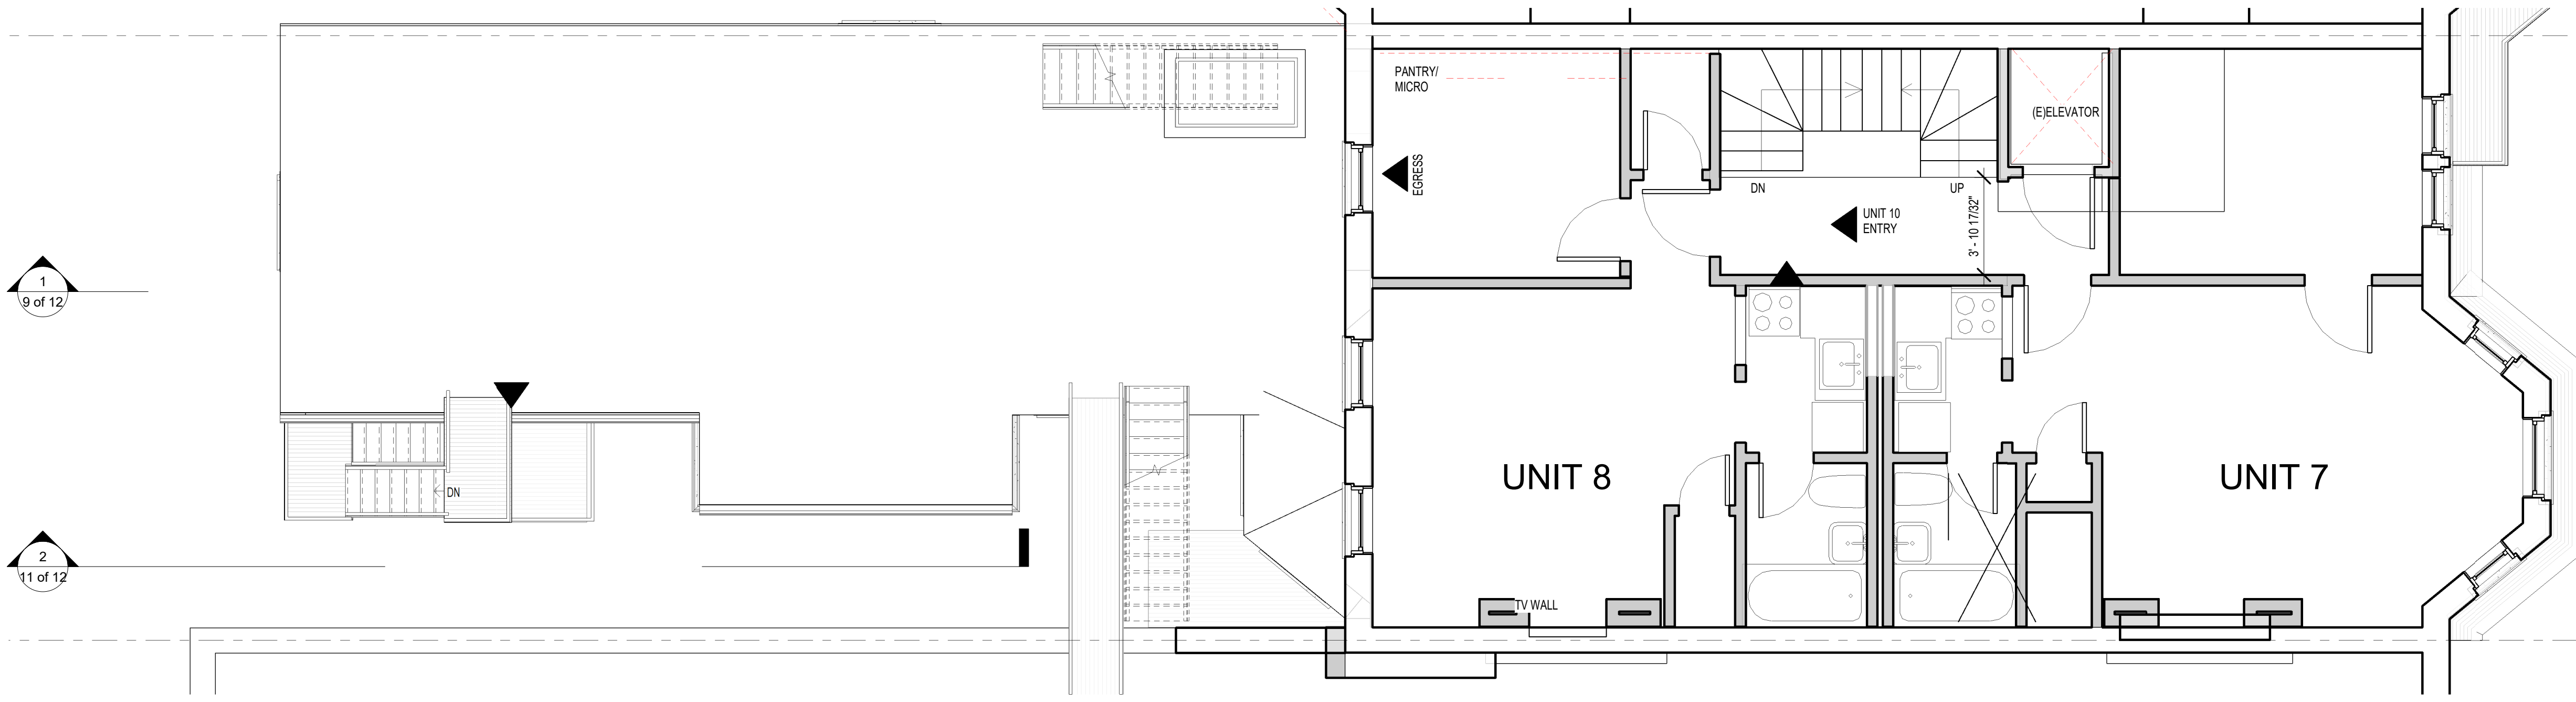

Date

16 April 2024

Anthony W. Macchi
architect

42 Beacon Street
Gloucester, MA. 01930
e. awmacchi@gmail.com
copyright AVMA 2024

372 Marlborough Street
Boston, MA

BBAC Review Documents V3

No.	Description	Date


Roof Plans

Project number -


Drawn by -

4 of 12

Scale 1/4" = 1'-0"

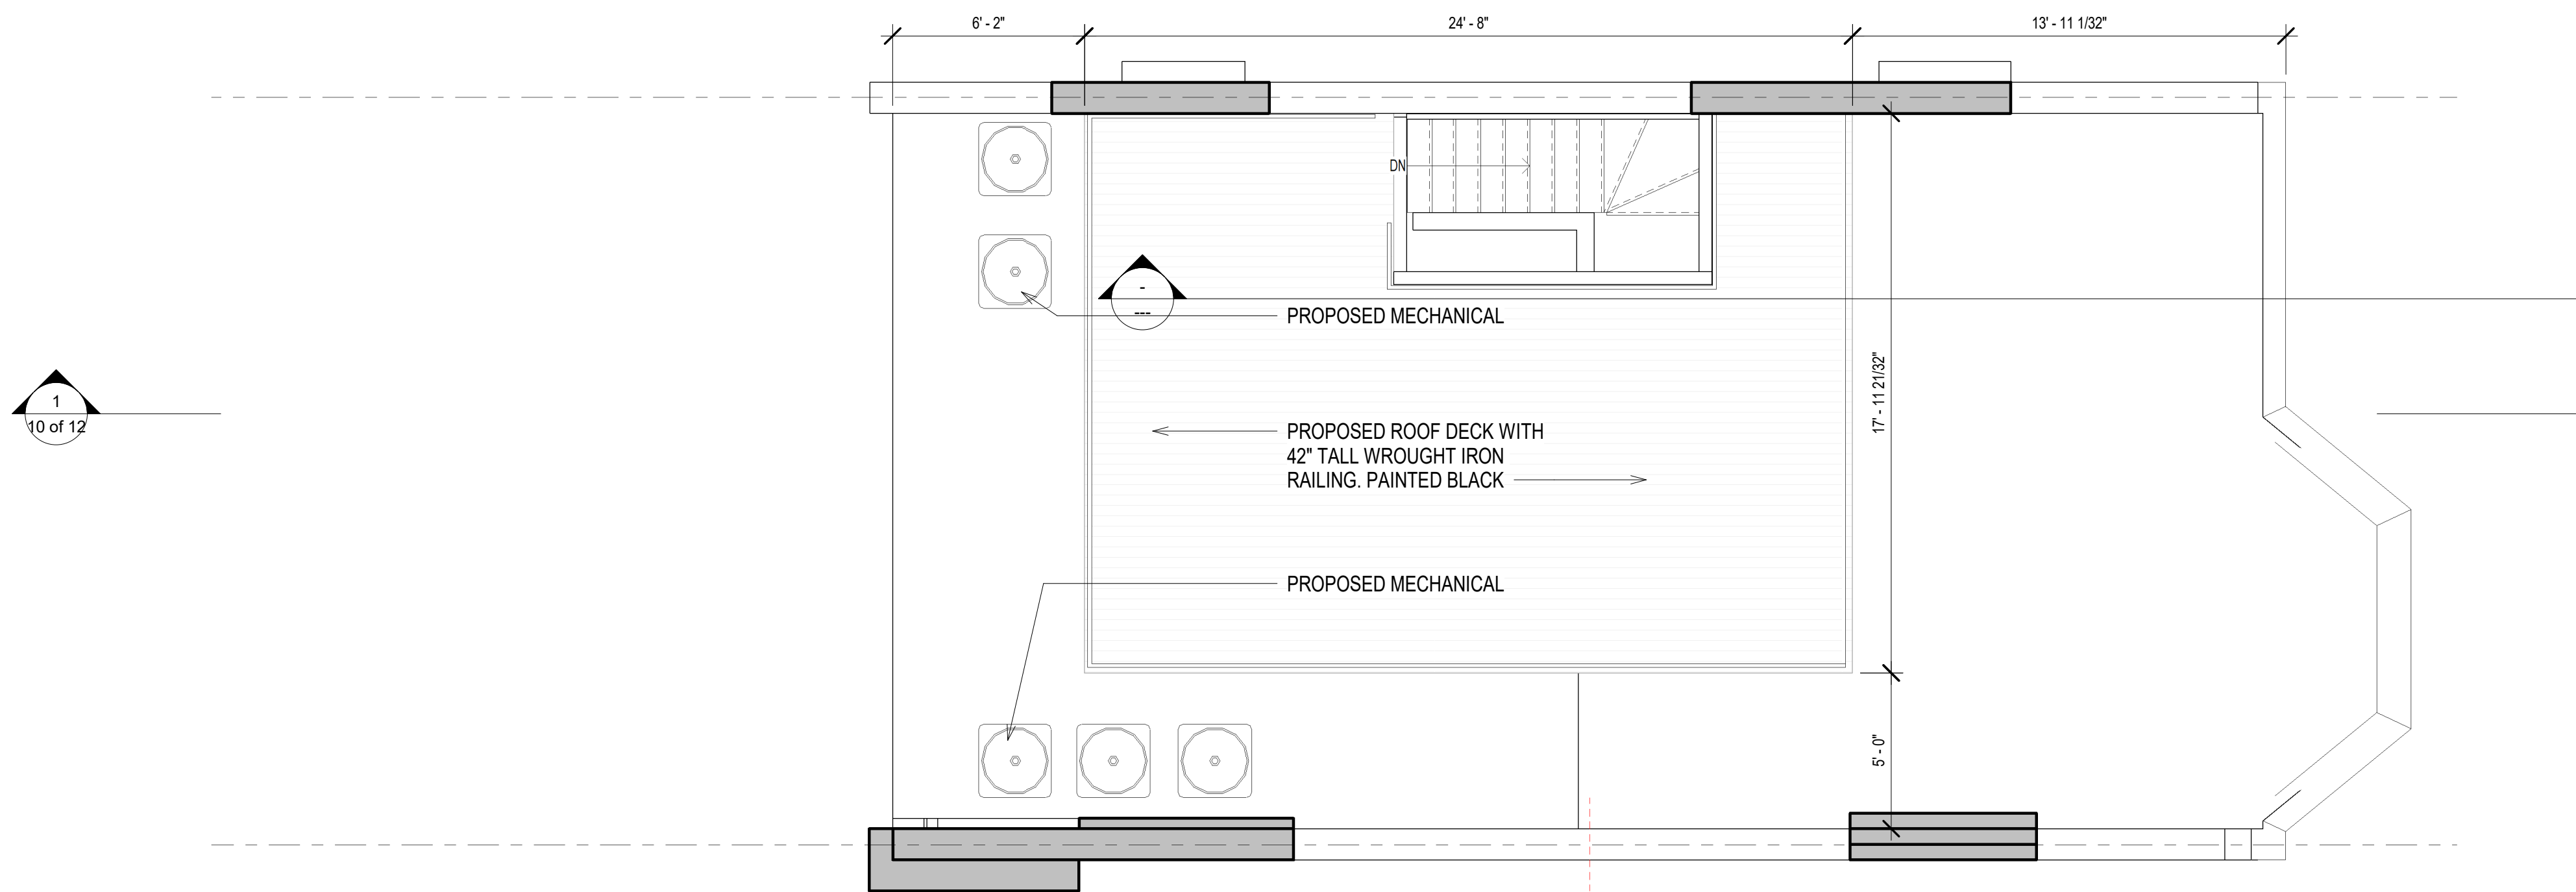

2 Level 7 Roof
1/4" = 1'-0"

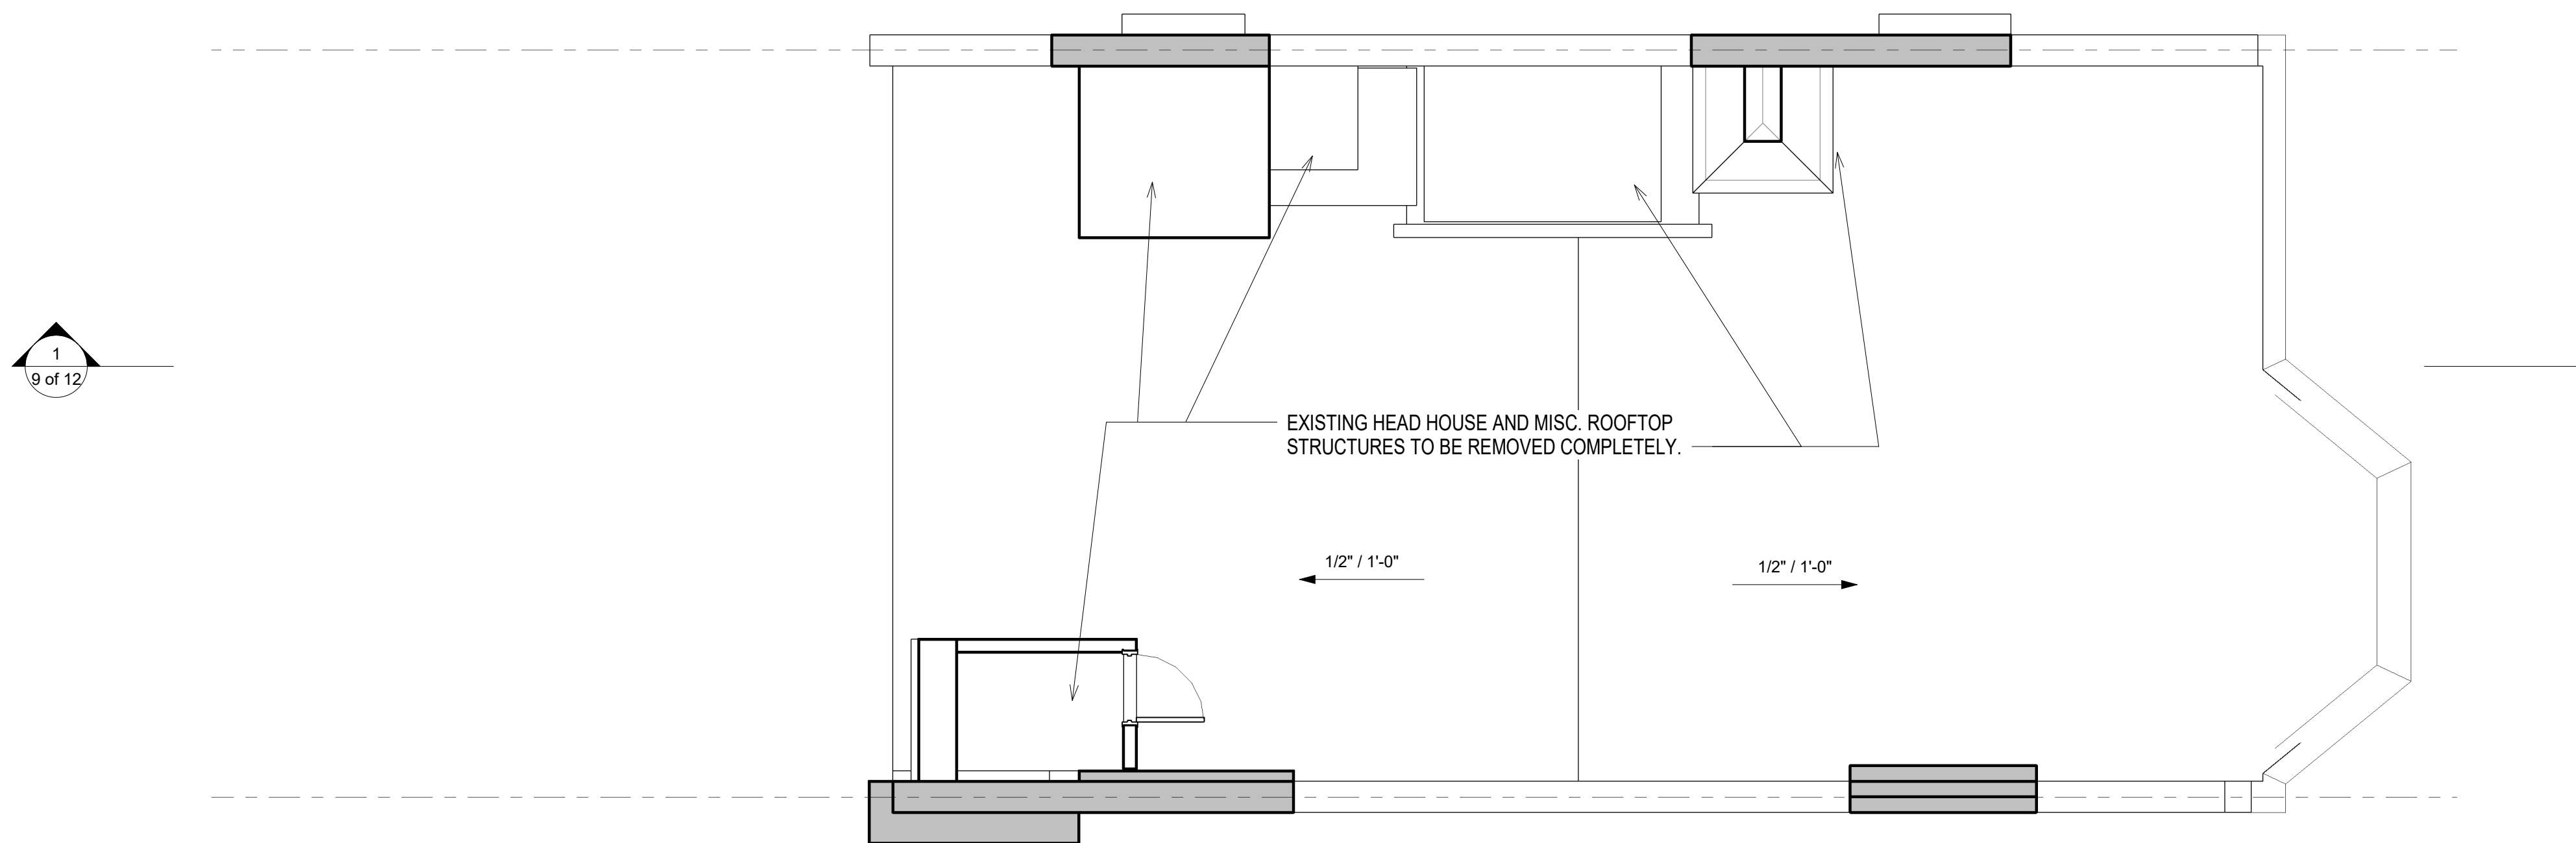

1 Existing Level 7 Roof
1/4" = 1'-0"

Anthony W. Macchi
architect

42 Beacon Street
Gloucester, MA. 01930
e. awmacchi@gmail.com
copyright AWMA 2024

372 Marlborough Street
Boston, MA
BBAC Review Documents V3

No.	Description	Date

Front Elevation


Project number -
Drawn by -



2 Proposed East Elevation
1/4" = 1'-0"



1 Existing East Elevation
1/4" = 1'-0"

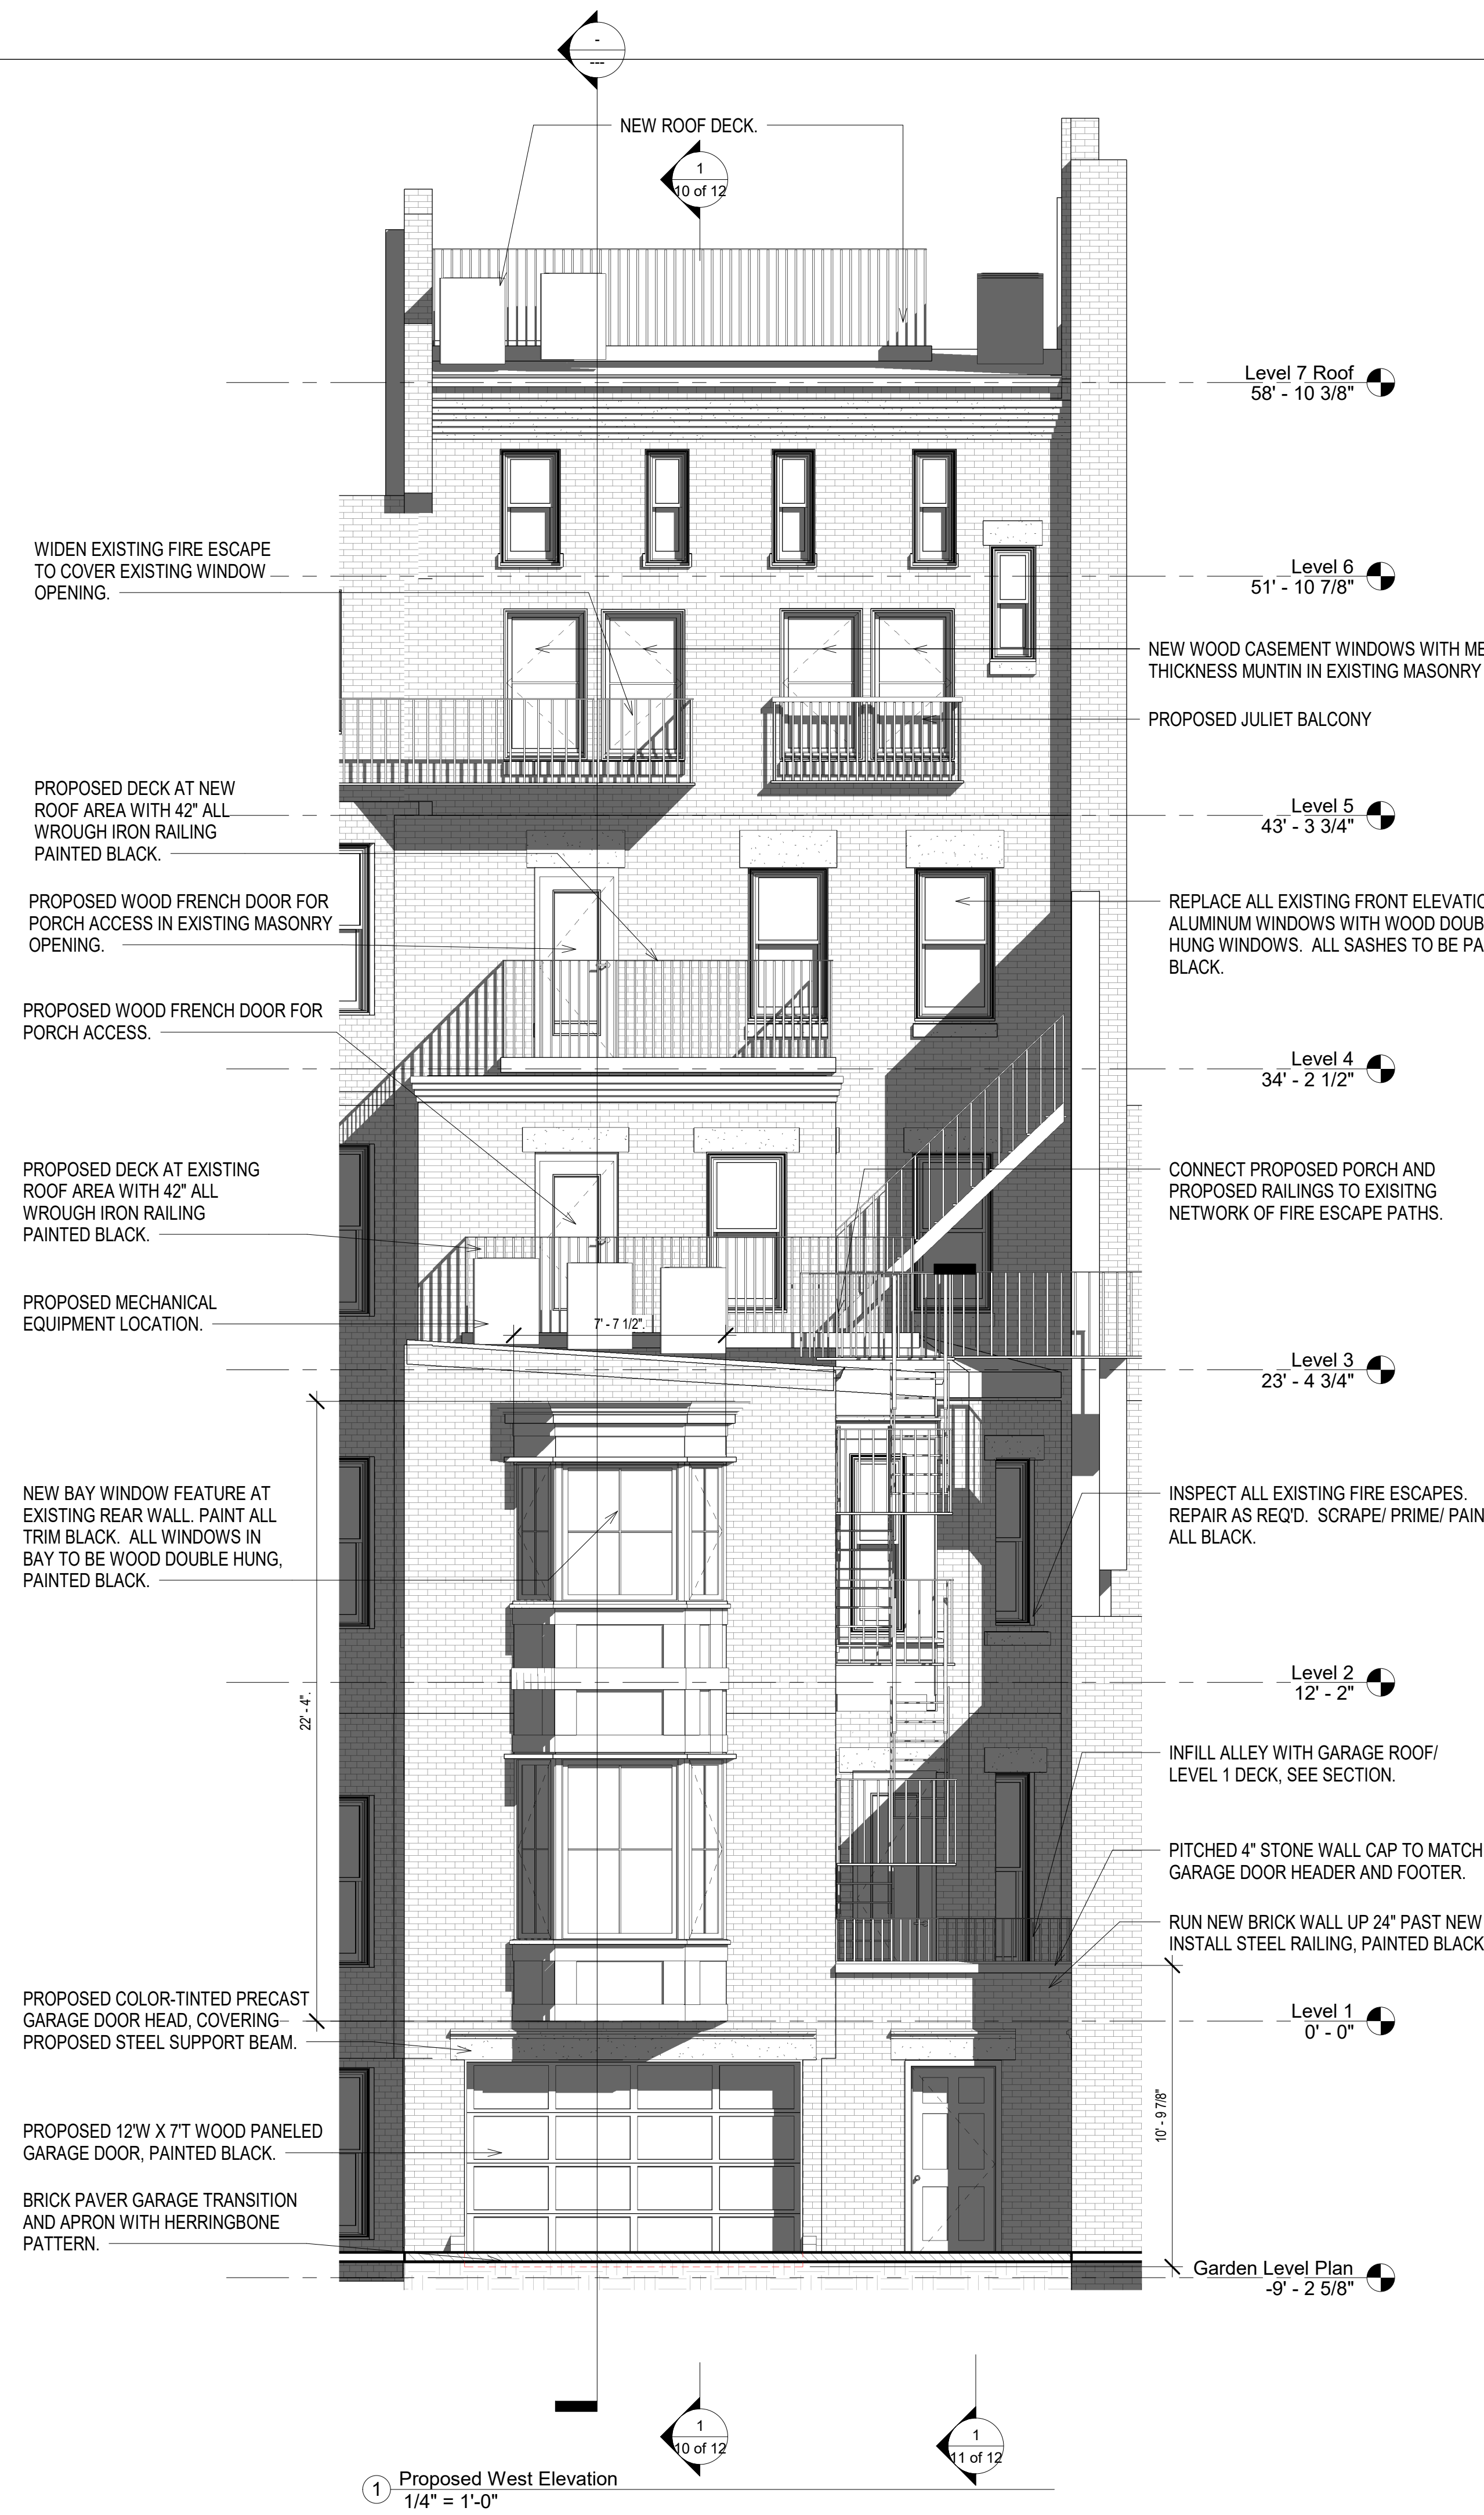

① Proposed West Elevation
1/4" = 1'-0"



② Existing West Elevation
1/4" = 1'-0"

No.	Description	Date

Rear Elevation

Project number -
Drawn by -

Anthony W. Macchi
a r c h i t e c t

42 Beacon Street
Gloucester, MA. 01930
e. awmacchi@gmail.com
copyright AWMA 2024

372 Marlborough Street
Boston, MA
BBAC Review Documents V3

No.	Description	Date

Existing South Elevation

Project number -
Drawn by -

EXISTING HEAD HOUSE AND MISC. ROOFTOP
STRUCTURES TO BE REMOVED COMPLETELY.



① Existing South Elevation
1/4" = 1'-0"

Anthony W. Macchi
architect

42 Beacon Street
Gloucester, MA. 01930
e. awmacchi@gmail.com
copyright AWMA 2024


372 Marlborough Street
Boston, MA

BBAC Review Documents V3

No.	Description	Date

Proposed South Elevation

Project number -
Drawn by -

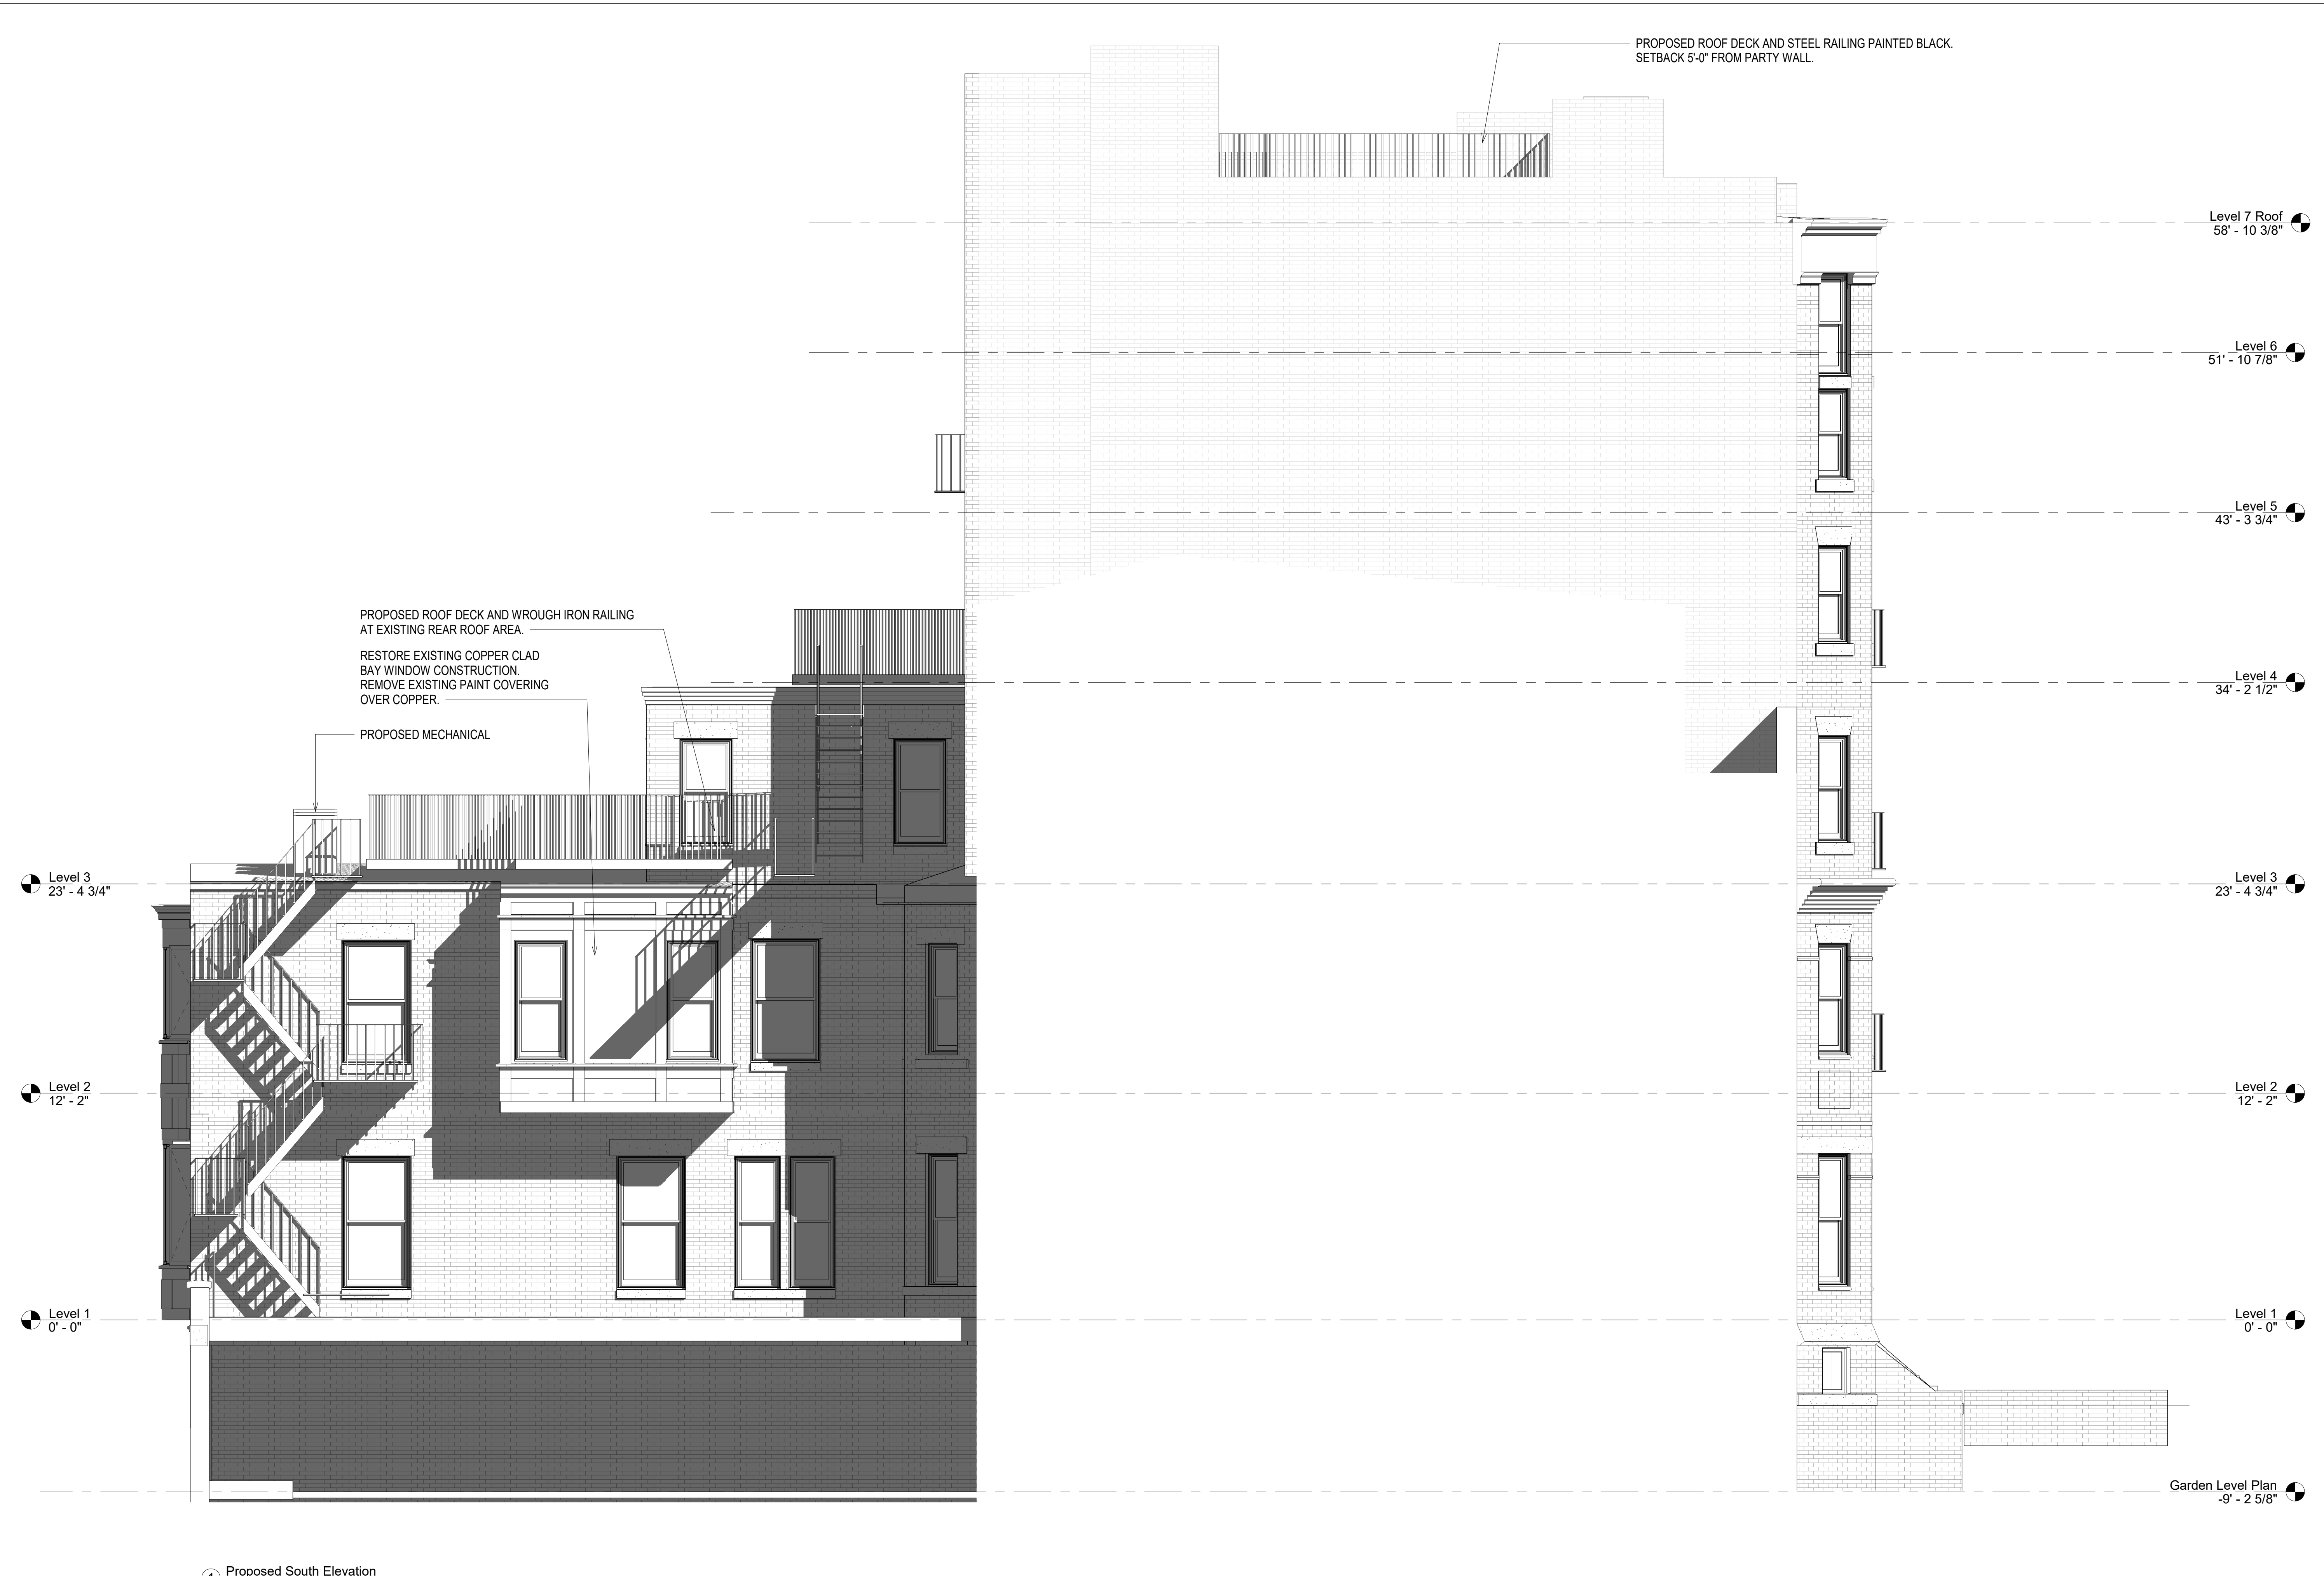

1 Proposed South Elevation
1/4" = 1'-0"

No.	Description	Date

Existing Building Section

Project number -
Drawn by -

EXISTING MISC. ROOF STRUCTURES
TO BE REMOVED COMPLETELY.

EXISTING ROOF TO REMAIN.




1 Existing Building Section
1/4" = 1'-0"

Anthony W. Macchi
architect

42 Beacon Street
Gloucester, MA. 01930
e. awmacchi@gmail.com
copyright AWMA 2024

372 Marlborough Street
Boston, MA

BBAC Review Documents V3

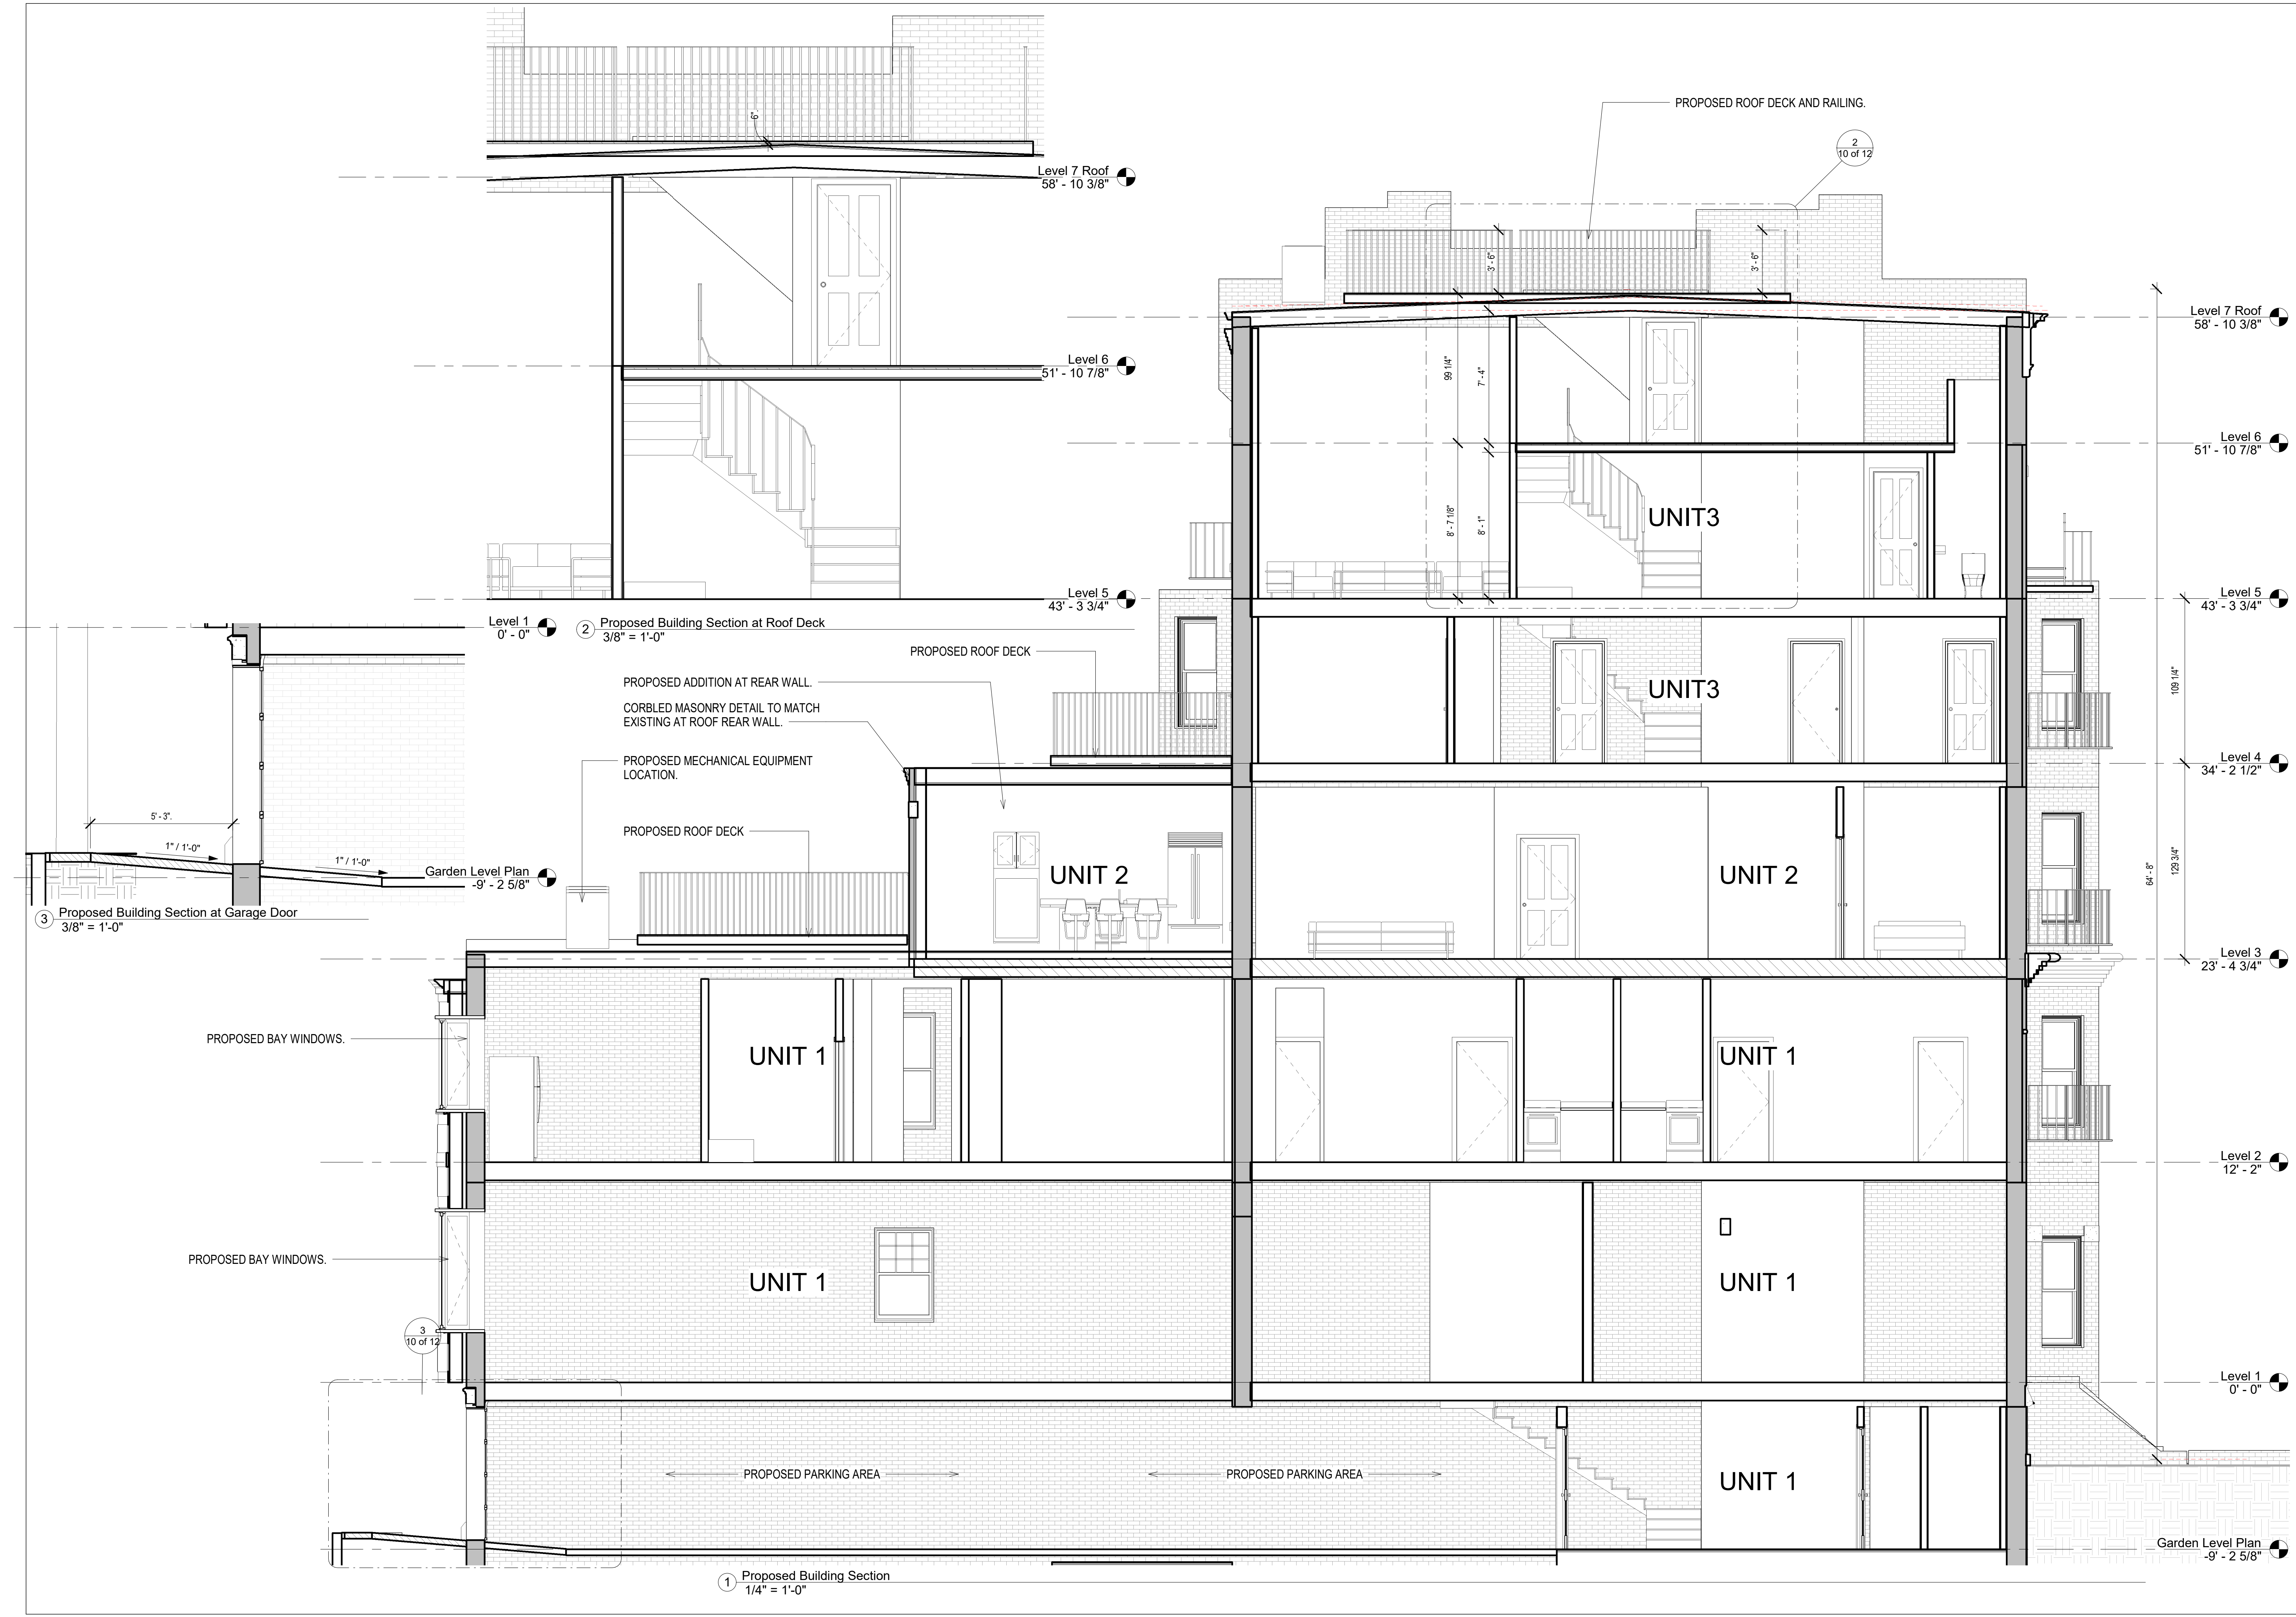

No.	Description	Date

Proposed Building Section

Project number -

Drawn by -

10 of 12

Anthony W. Macchi
architect

42 Beacon Street
Gloucester, MA. 01930
e. awmacchi@gmail.com
copyright AWMA 2024

372 Marlborough Street
Boston, MA

BBAC Review Documents V3

No.	Description	Date

Existing & Proposed Section at Rear

Project number -
Drawn by -




1 Proposed Section at Building Rear
1/4" = 1'-0"

BRICK PAVING IN HERRINGBONE PATTERN.
AREA UNDERNEATH FOR GCOD COMPLIANCE.

2 Existing Section at Building Rear
1/4" = 1'-0"

Anthony W. Macchi
architect


42 Beacon Street
Gloucester, MA. 01930
e. awmacchi@gmail.com
copyright AWMA 2024

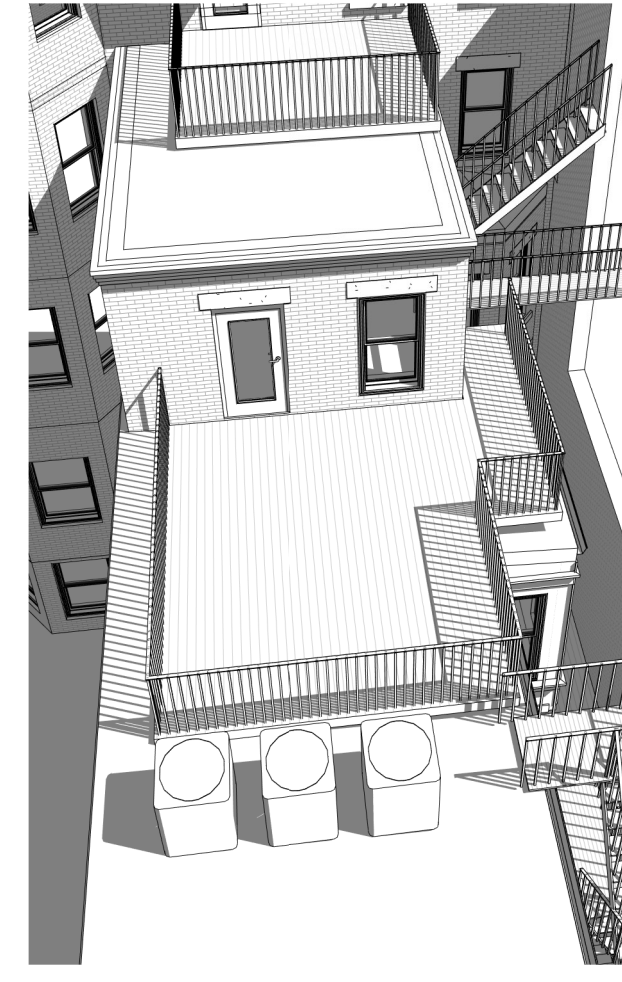


5 Proposed view of Level 3



9 Proposed alley view

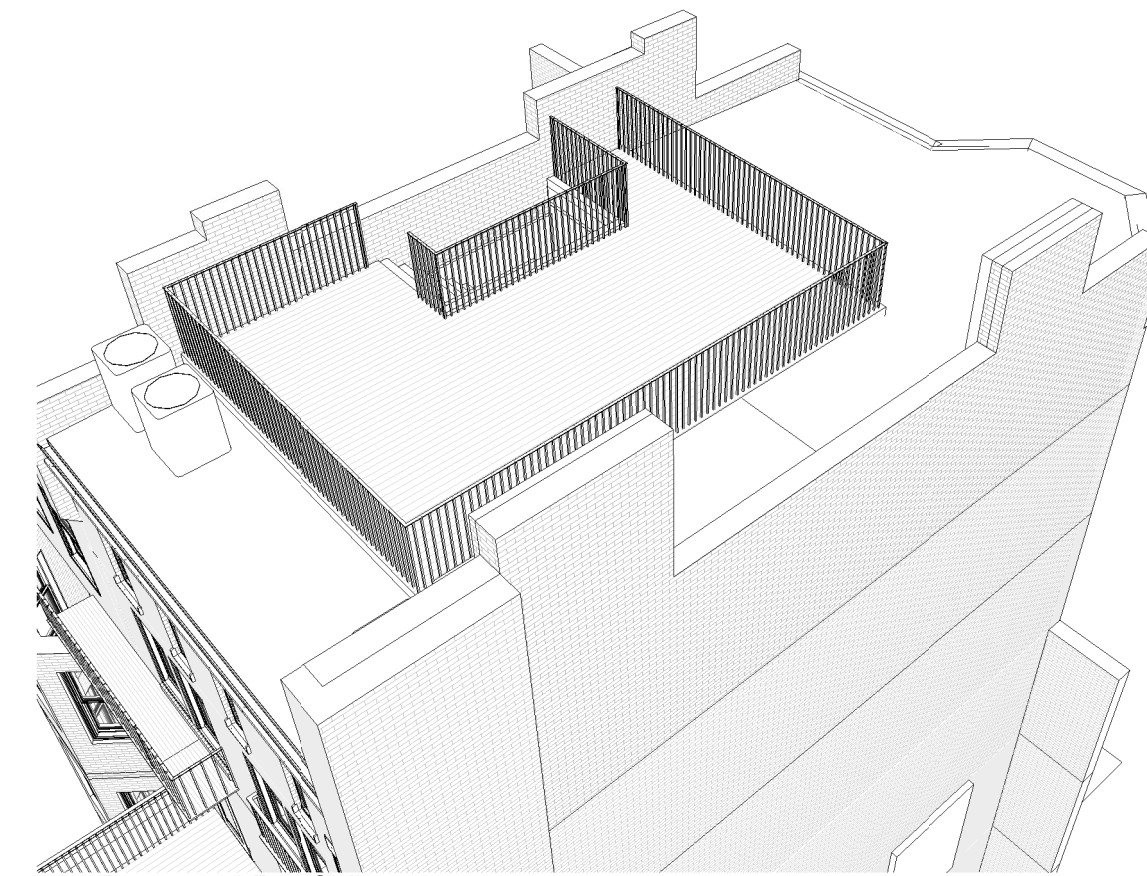

7 Proposed Roof View 1

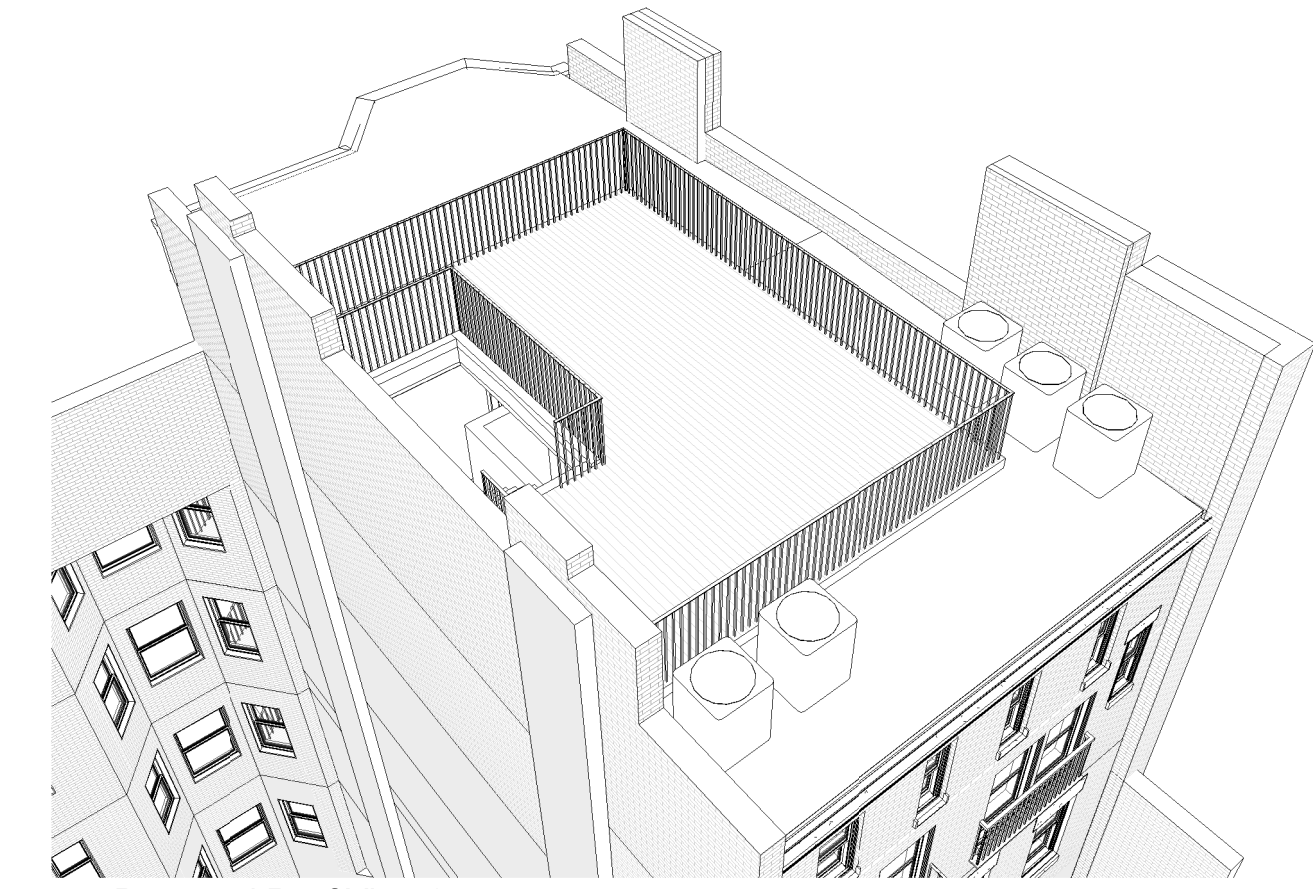


8 Proposed Roof View 2




6 Existing view of Level 3




10 Existing alley view

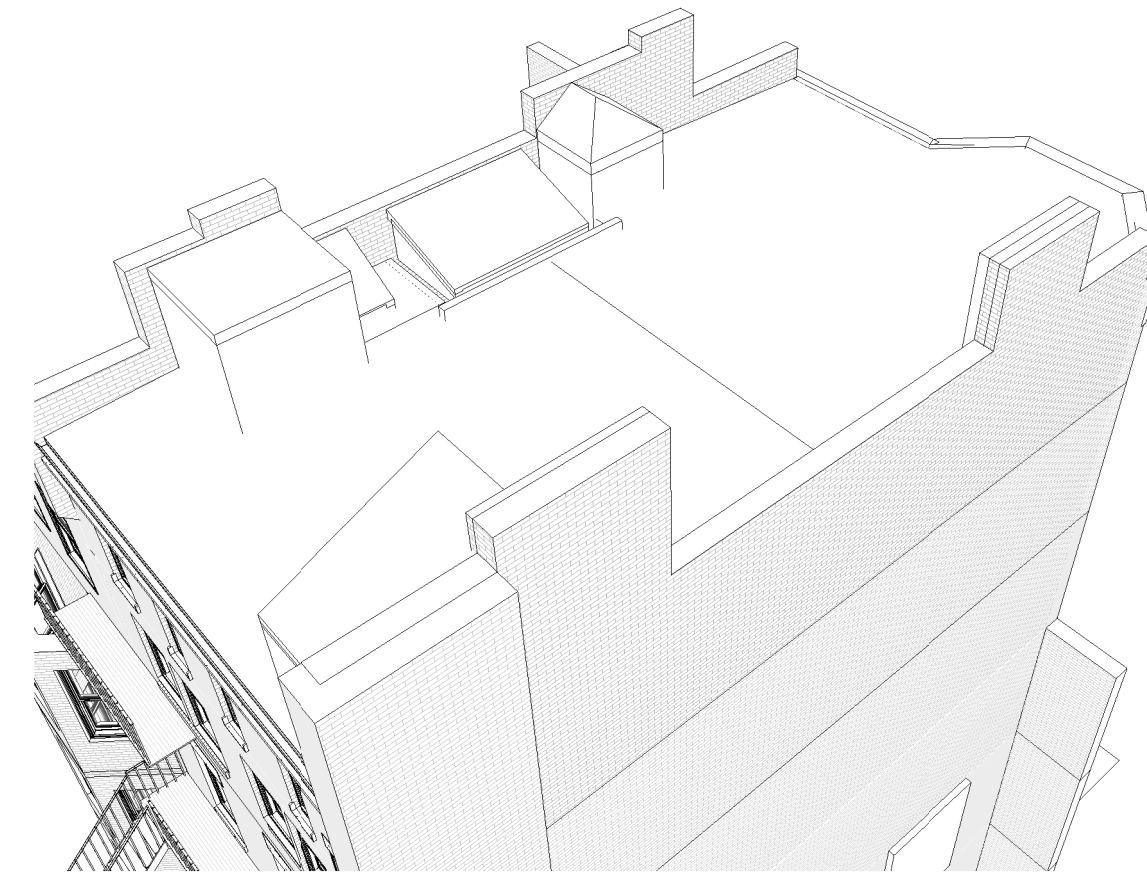

2 Existing Roof View 1

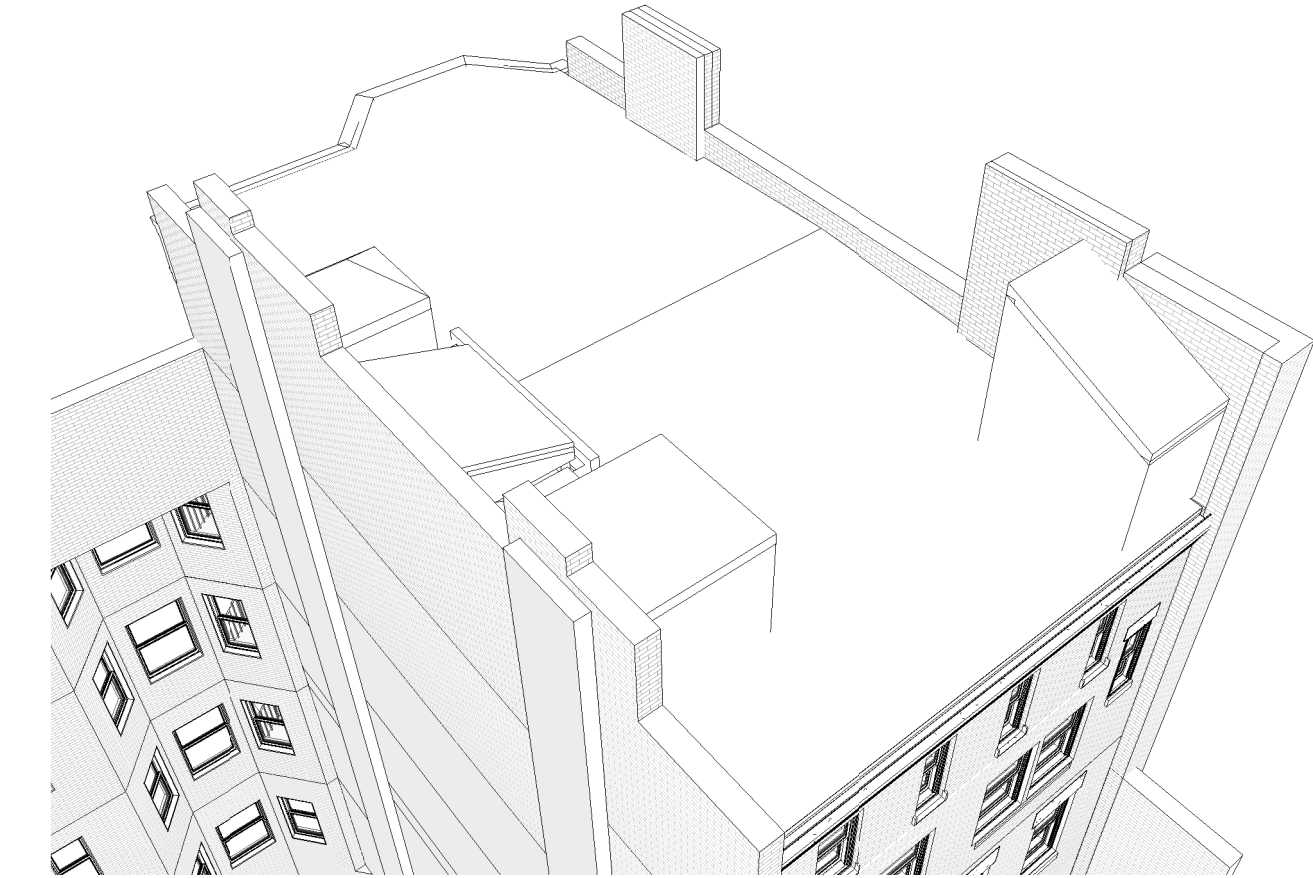

1 Existing Roof View 2

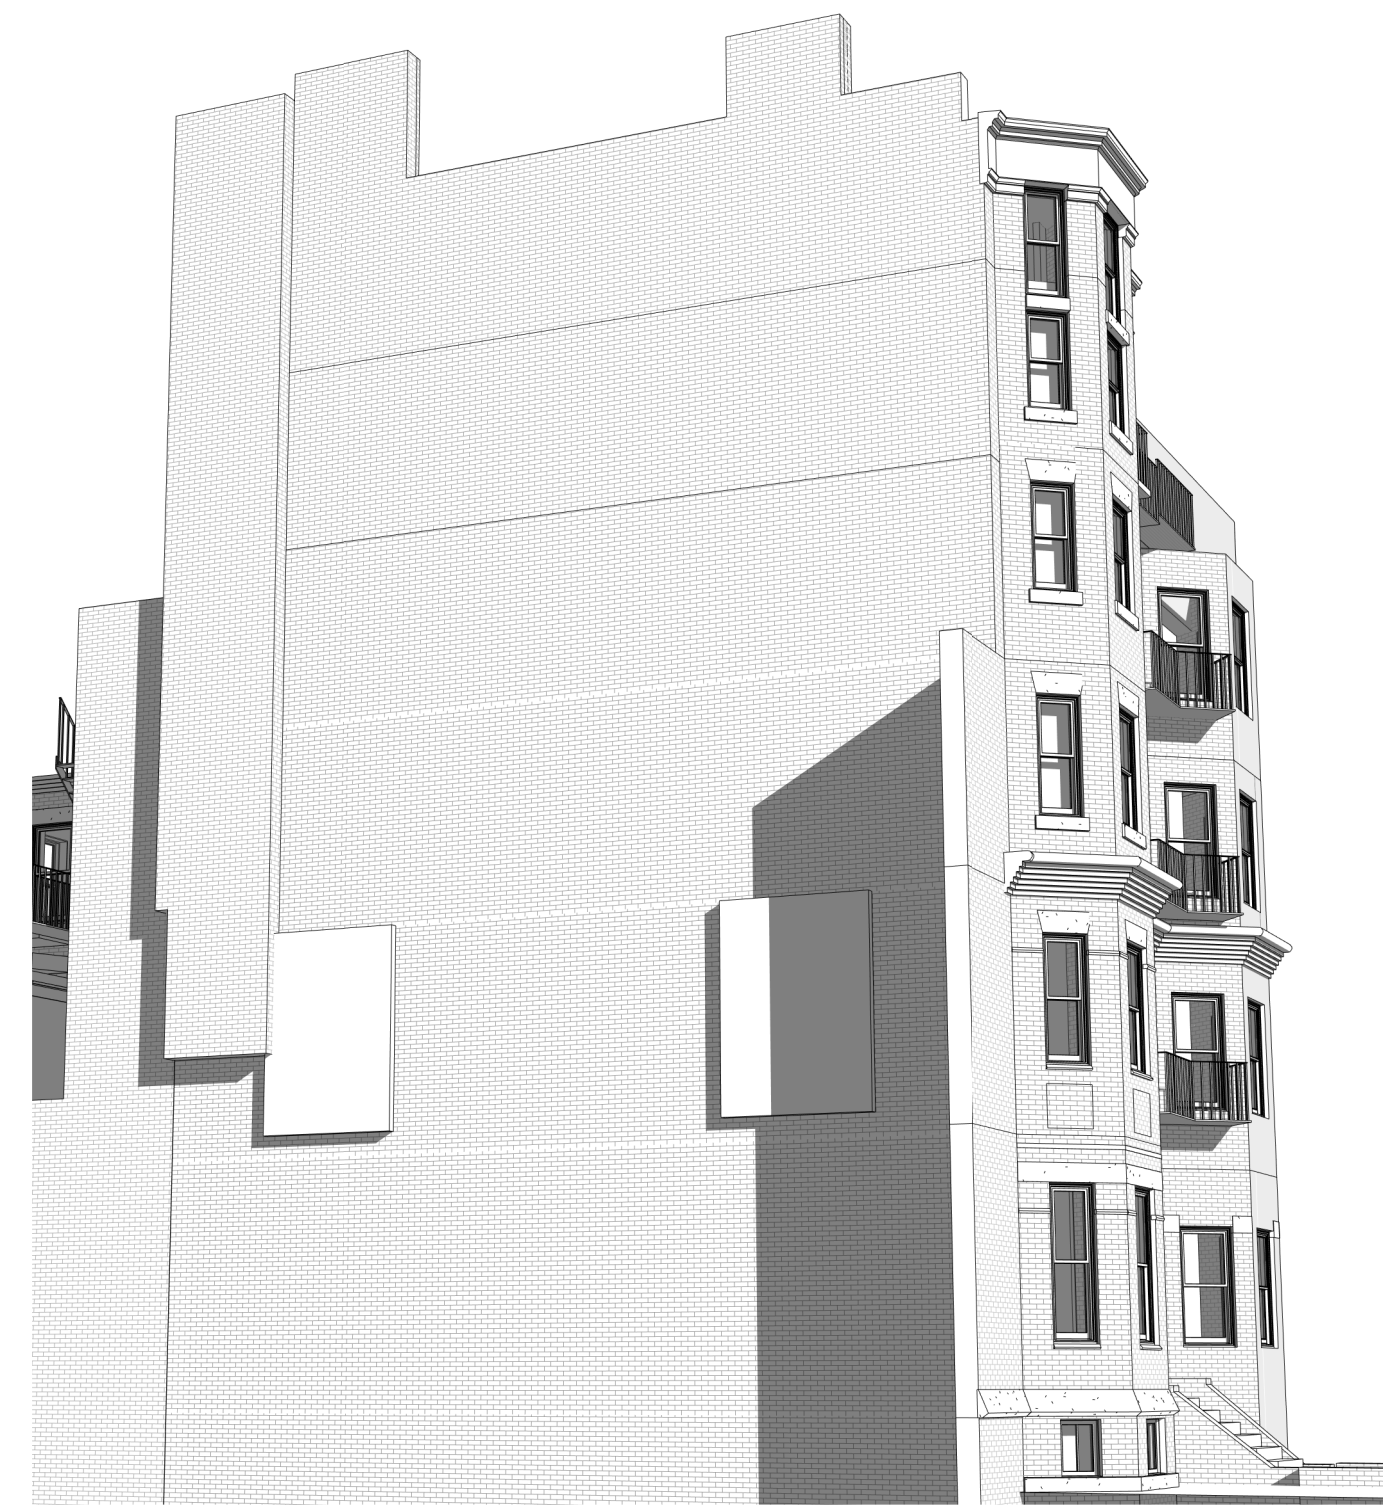

11 Proposed view from intersection



4 Proposed rear wall view



3 Existing rear wall view

372 Marlborough Street
Boston, MA

BBAC Review Documents V3

No.	Description	Date

Existing and Proposed Views

Project number -

Drawn by =