




EXISTING CONDITION

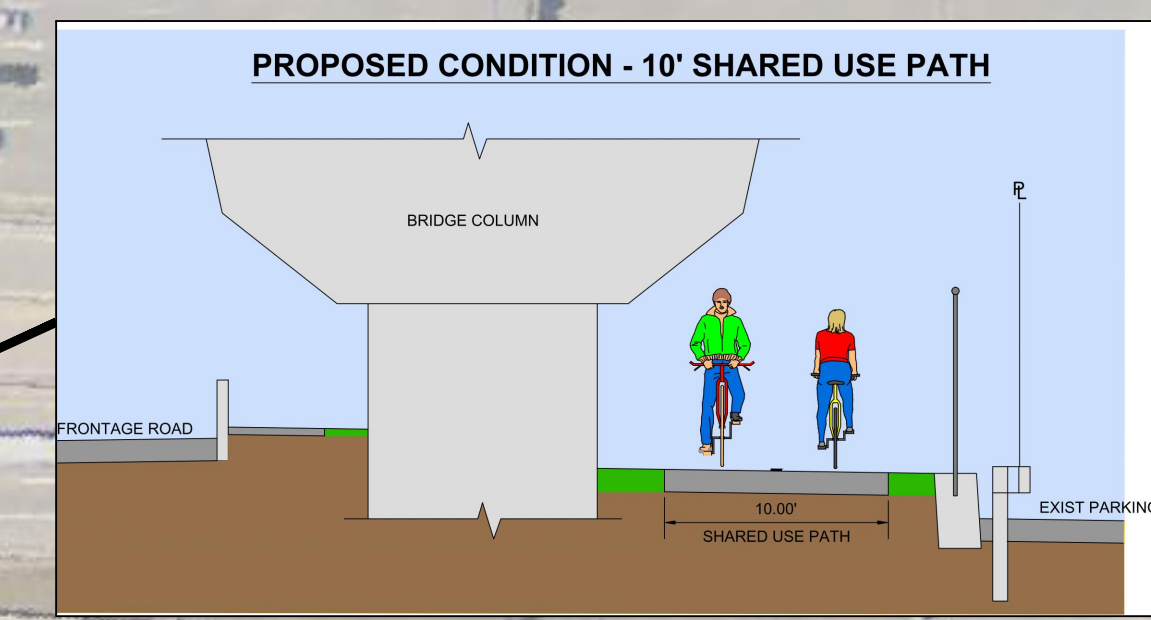


PROPOSED CONDITION

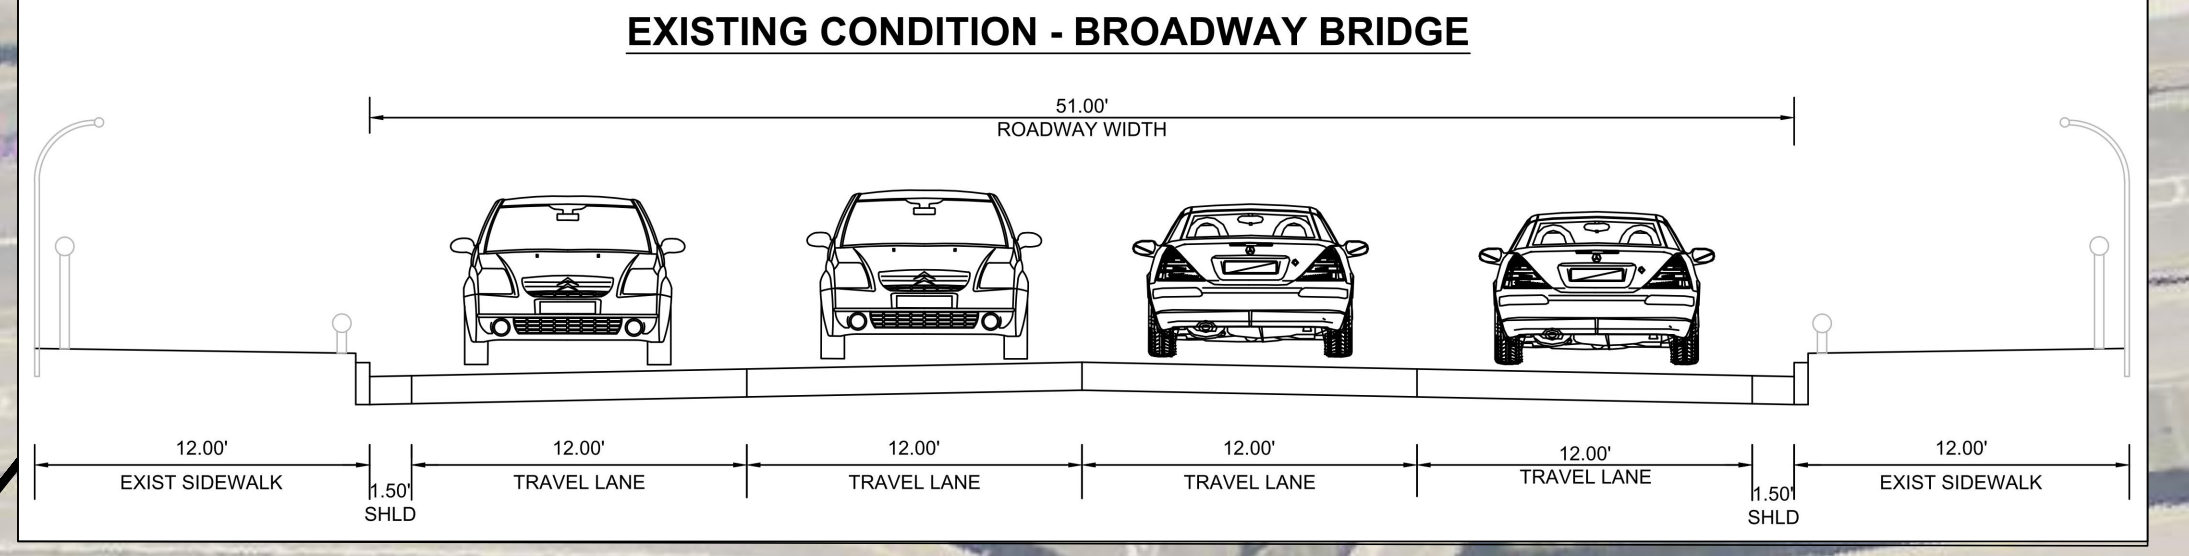


EXISTING CONDITION

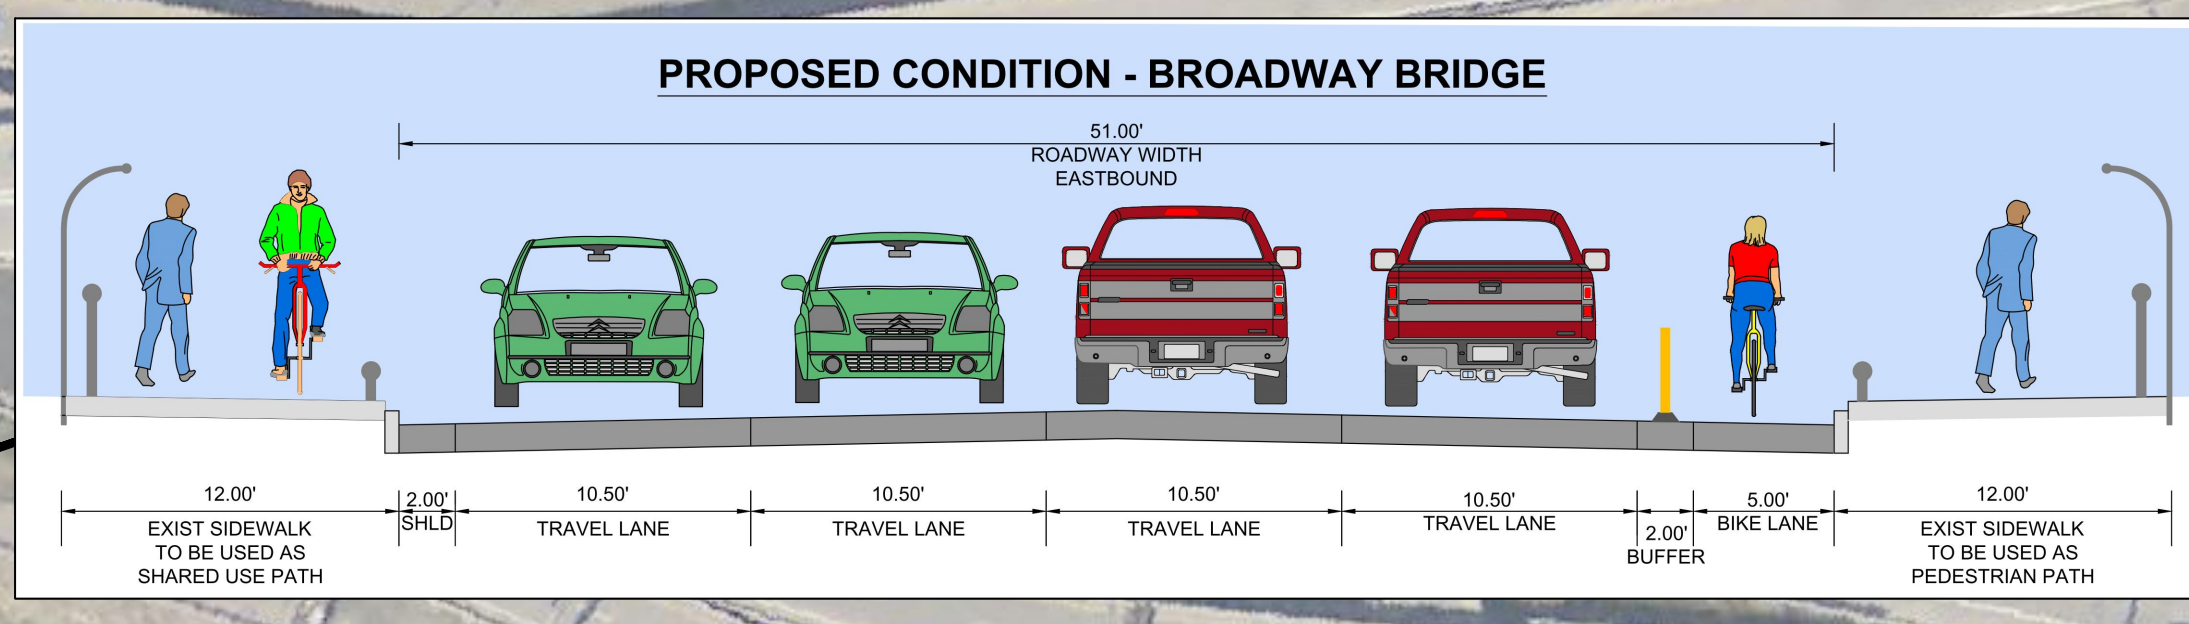


PROPOSED CONDITION

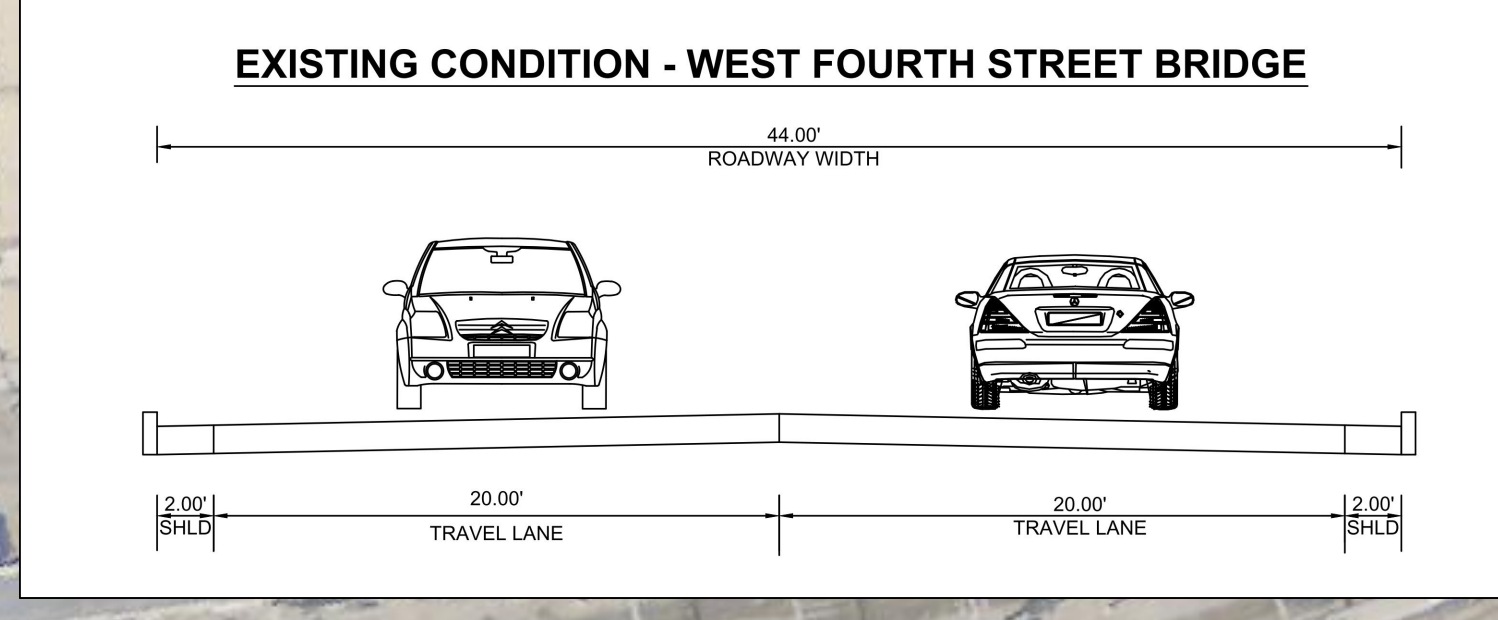


EXISTING CONDITION

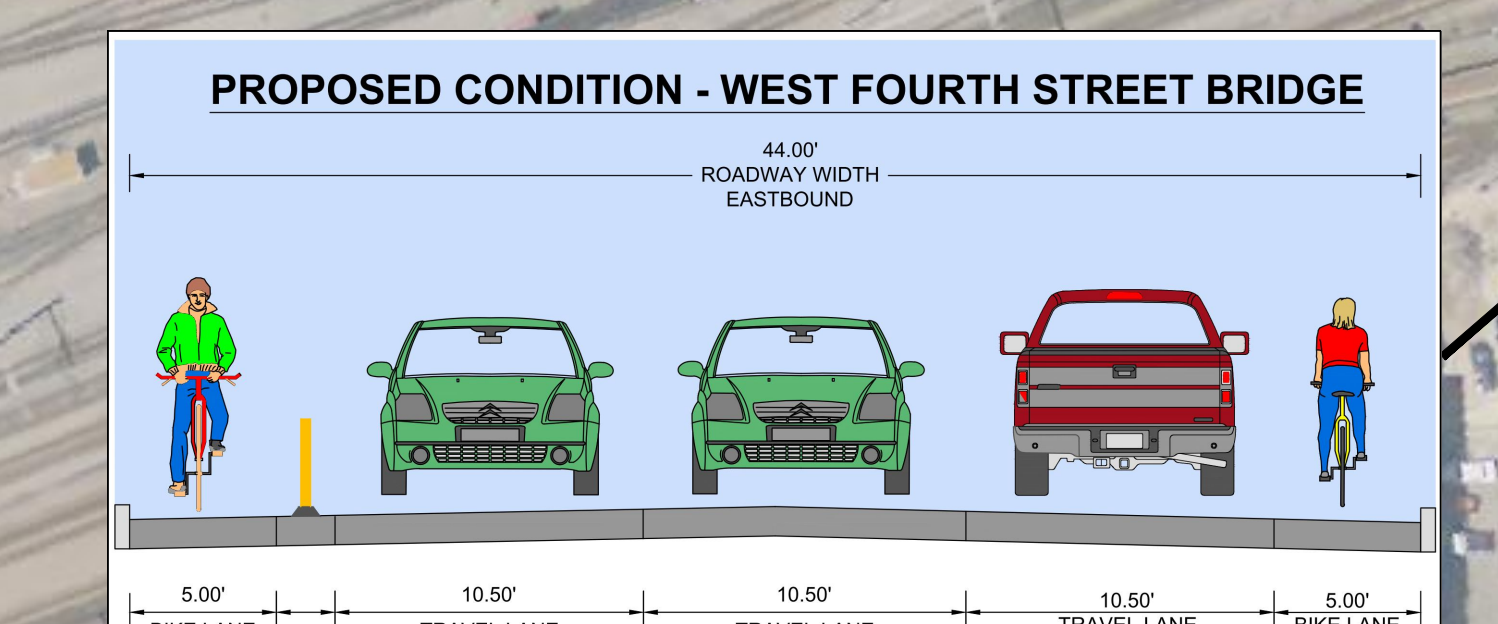


PROPOSED CONDITION

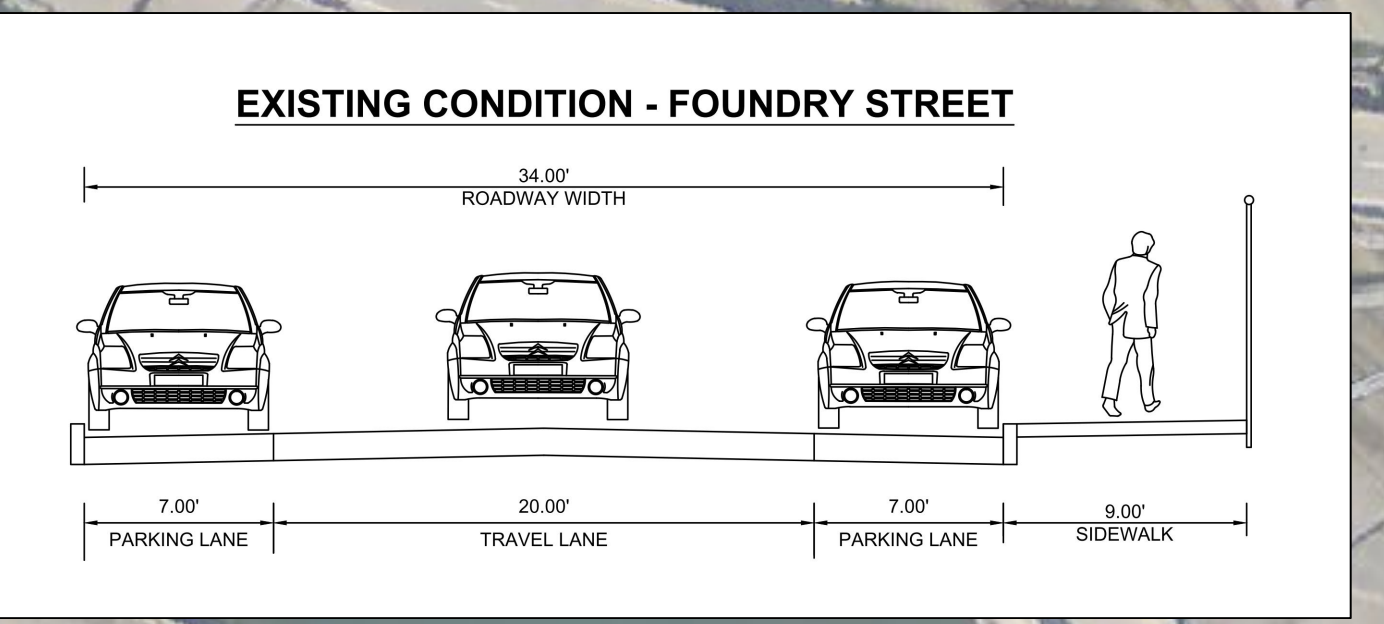


EXISTING CONDITION

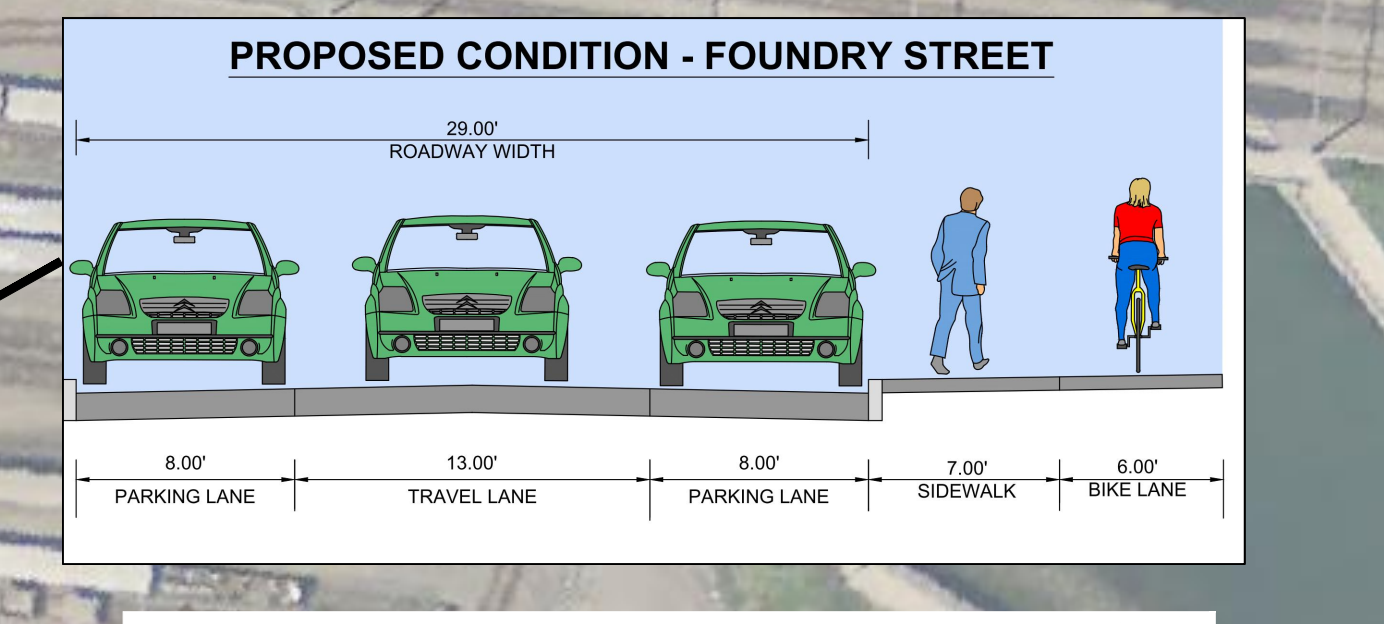

PROPOSED CONDITION

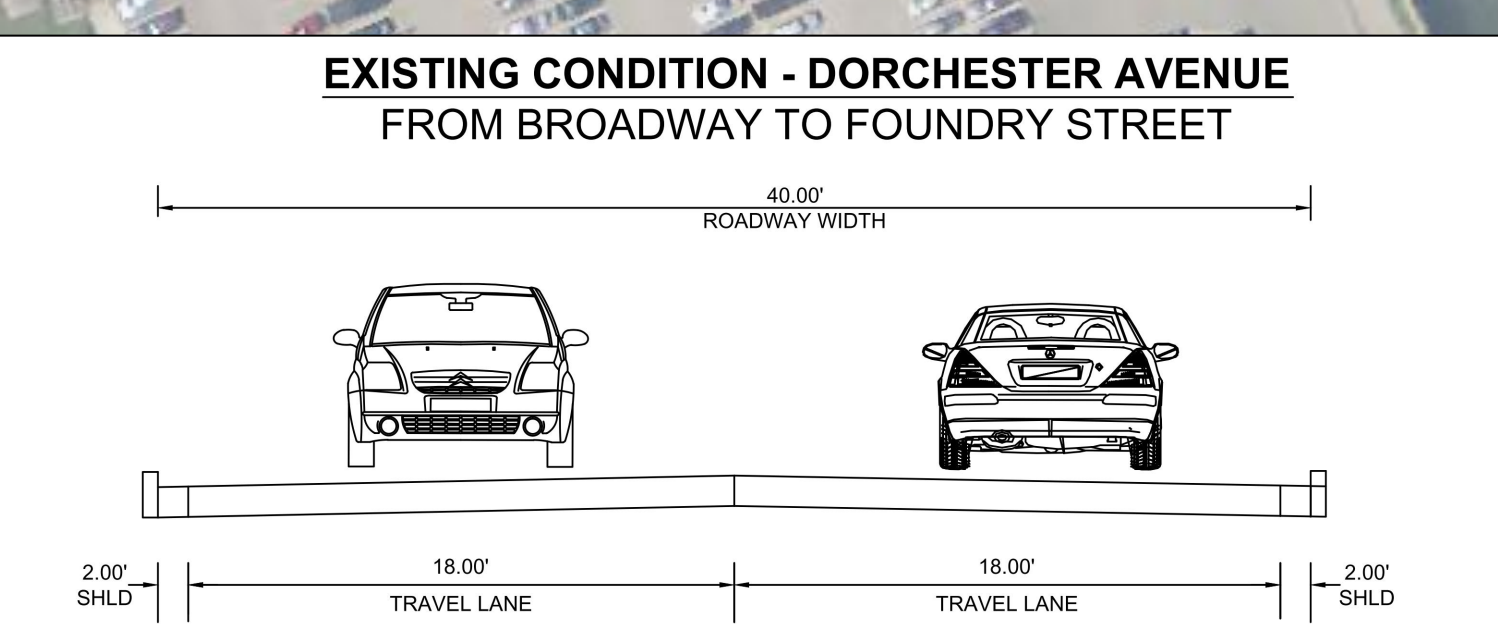


EXISTING CONDITION

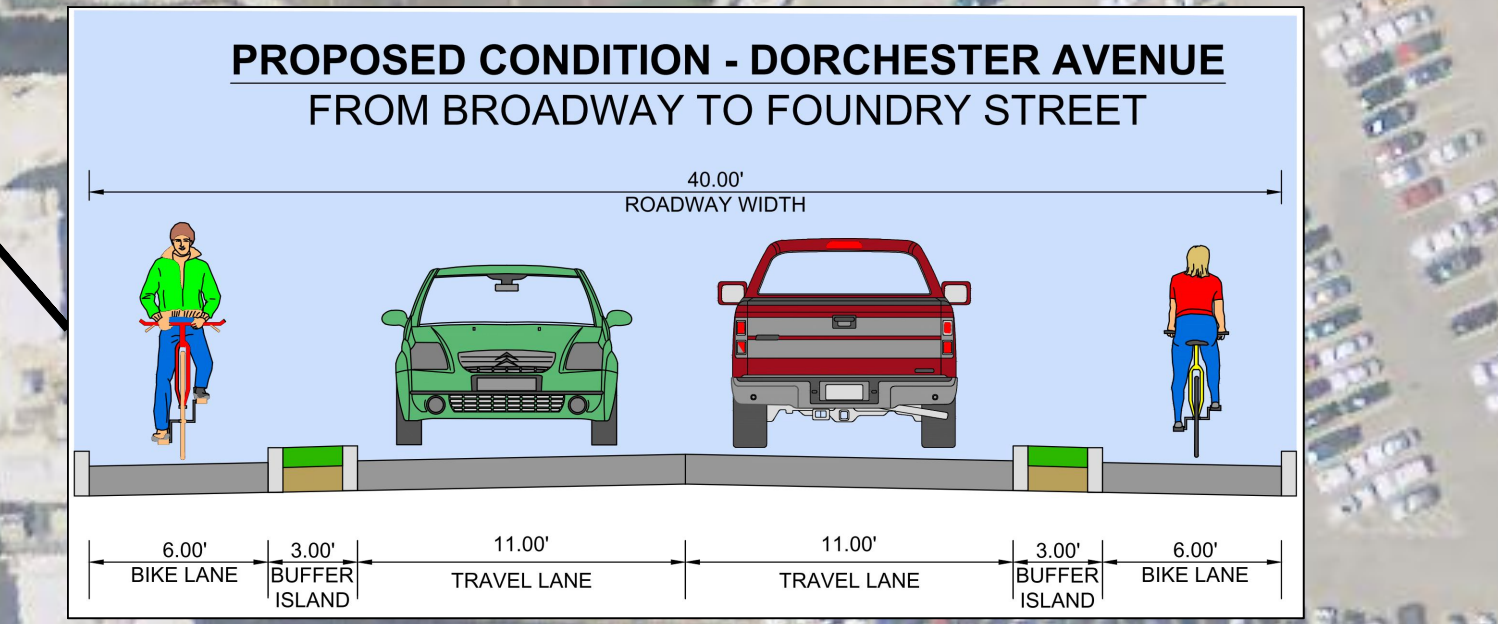

PROPOSED CONDITION

SOUTH BAY HARBOR TRAIL

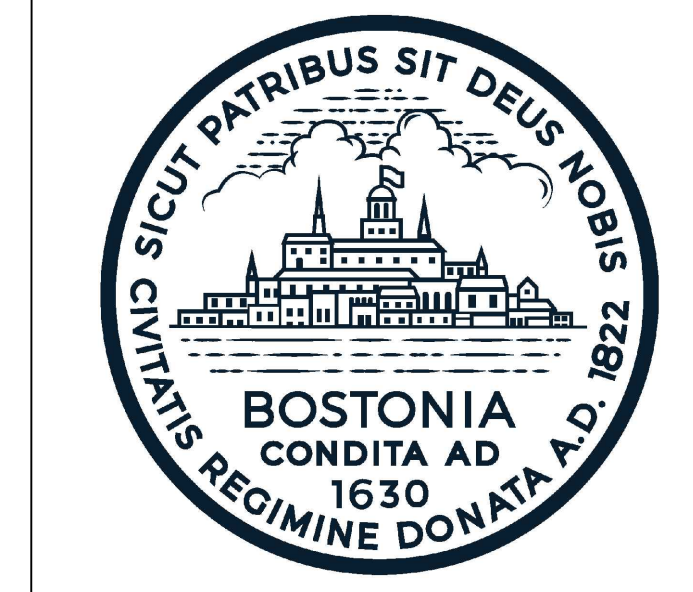

Pressley Associates
Landscape Architects
1035 Cambridge Street
Cambridge, MA 02141
T: 617-491-5300
F: 617-491-7502
www.pressleyinc.com