

619 MASS AVE CAR PORT

619 MASSACHUSETTS AVENUE
BOSTON, MASSACHUSETTS


PROPOSED



Locus Map: 619 Mass. Ave




PROJECT TEAM:
OWNER:

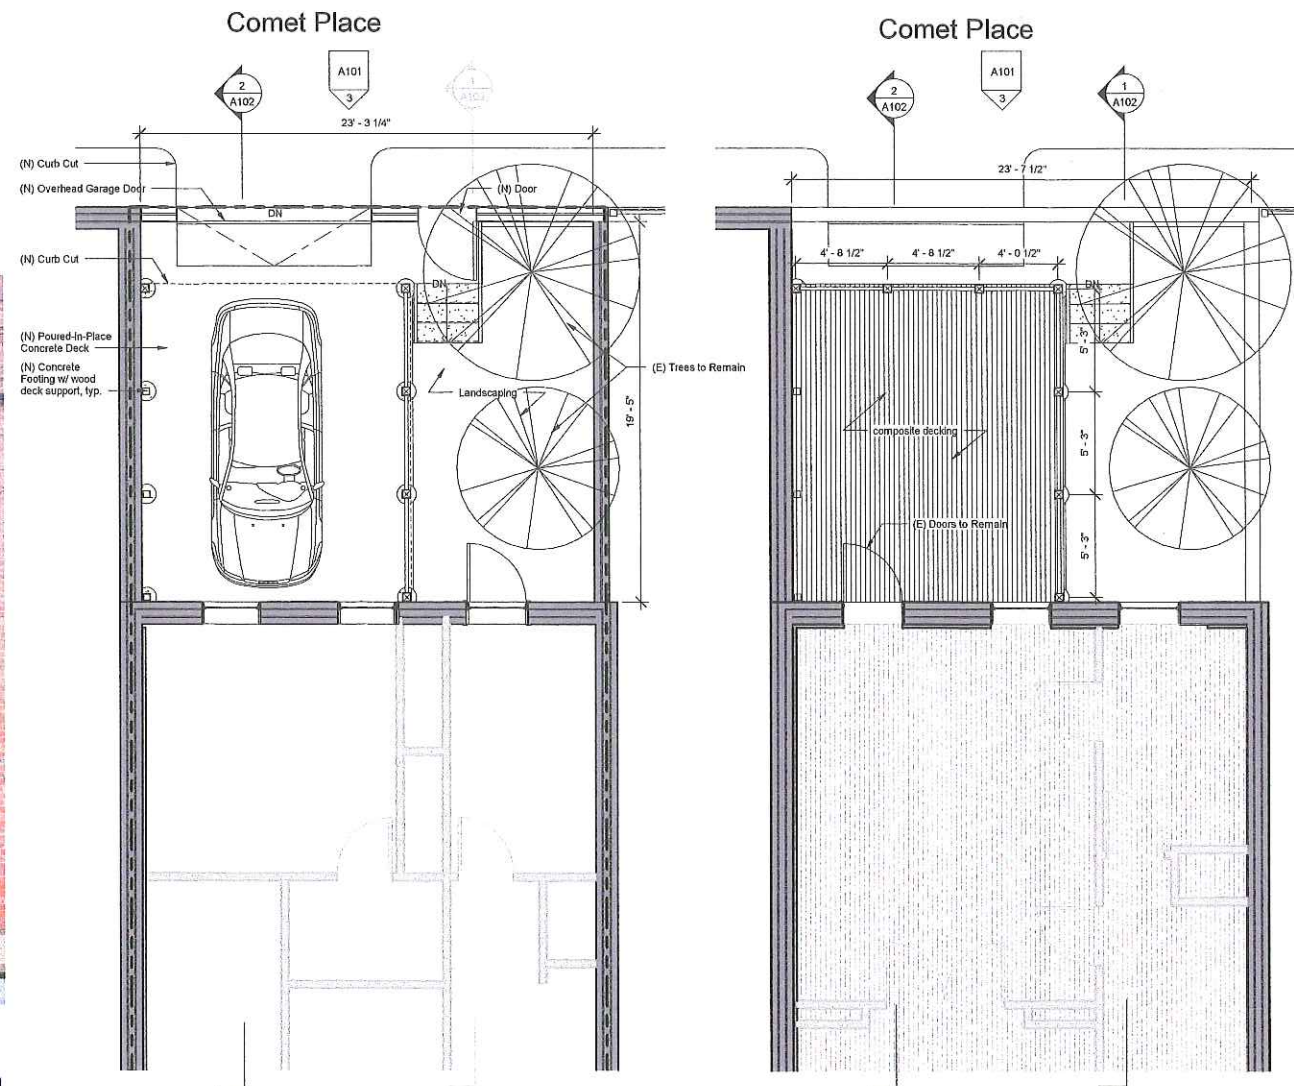

1 Street
1/4" = 1'-0"

2 Parlor Level
1/4" = 1'-0"

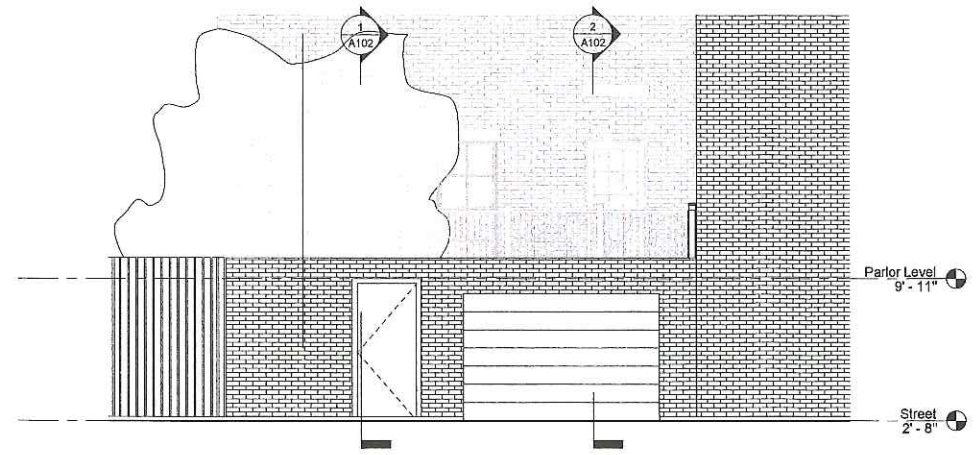

3 Elevation 1 - a
1/4" = 1'-0"

KEY PLAN:

SEAL:

PROJECT INFORMATION:
619 Mass Ave Carport

619 Massachusetts Ave, Unit 1
Boston, MA 02118
PROJECT #: 18040
PROJECT ISSUE DATE: Issue Date
PROJECT STATUS: Landmarks

SHEET NAME:

DRAWING HISTORY:

NO.	DATE	REVISION


SHEET #:

A101


619 MASS AVE CAR PORT



PROJECT TEAM:
OWNER:

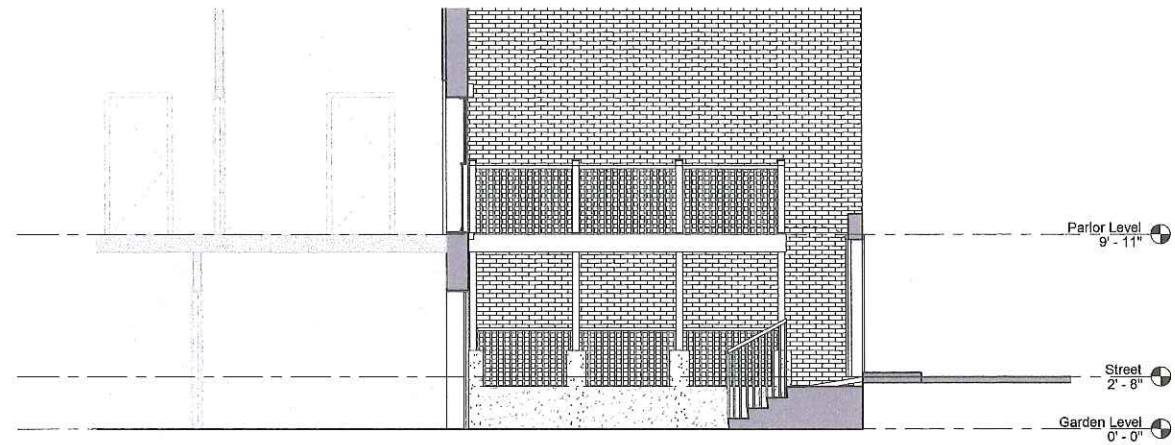

1 Section 1
1/4" = 1'-0"

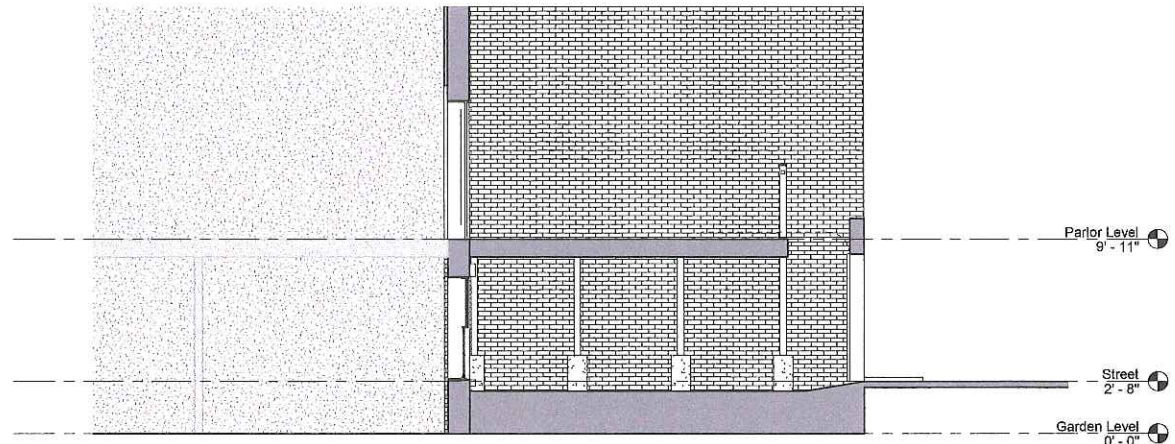


2 Section 3
1/4" = 1'-0"

Z:\Projects_Current\1046 - 619 Mass Ave_CarPort\619 Mass Ave.dwg
8/13/2019 12:27:00 PM

EXISTING



EXISTING

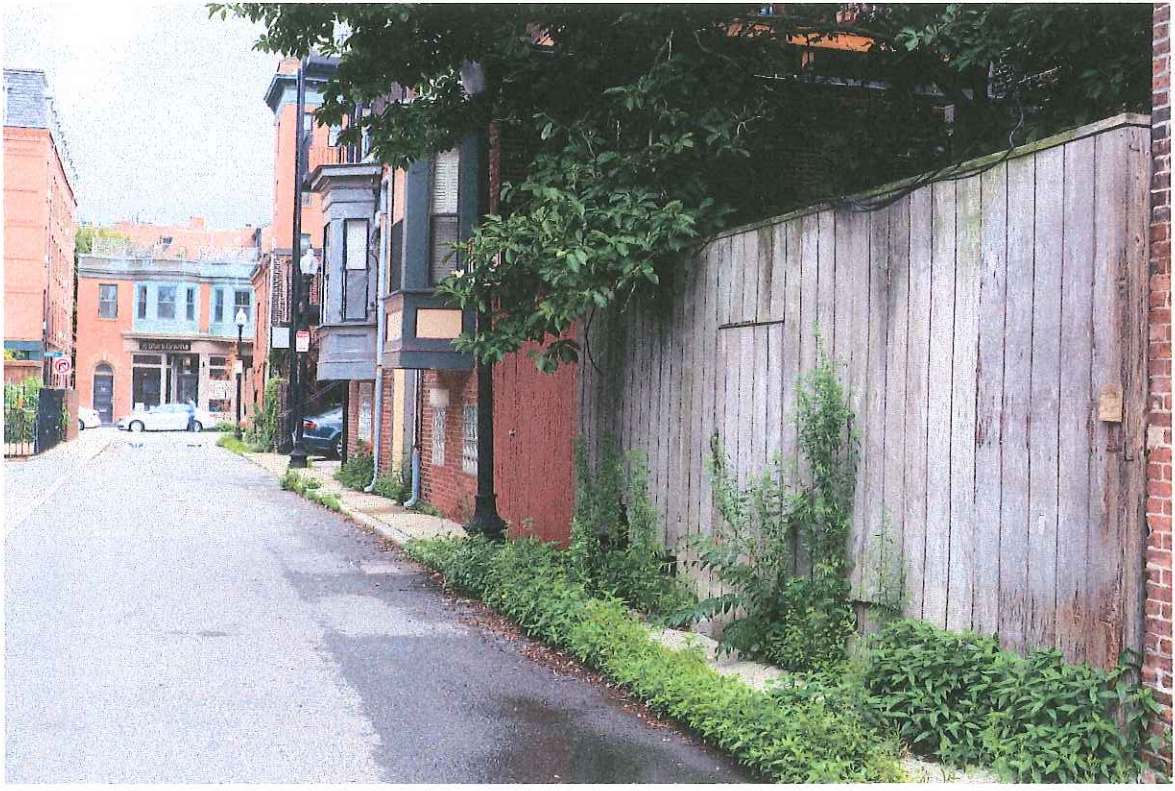

KEY PLAN:

SEAL:

PROJECT INFORMATION:
619 Mass Ave Carport
619 Massachusetts Ave, Unit 1
Boston, MA 02118
PROJECT #: 18046
PROJECT ISSUE DATE: Issue Date
PROJECT STATUS: Landmarks
SHEET NAME:

DRAWING HISTORY:

NO.	DATE	REVISION

SHEET #: **A102**