


RUTHERFORD AVENUE 25% DESIGN PHASE: URBAN DESIGN  
Sullivan Square - Current Layout

January 24, 2018

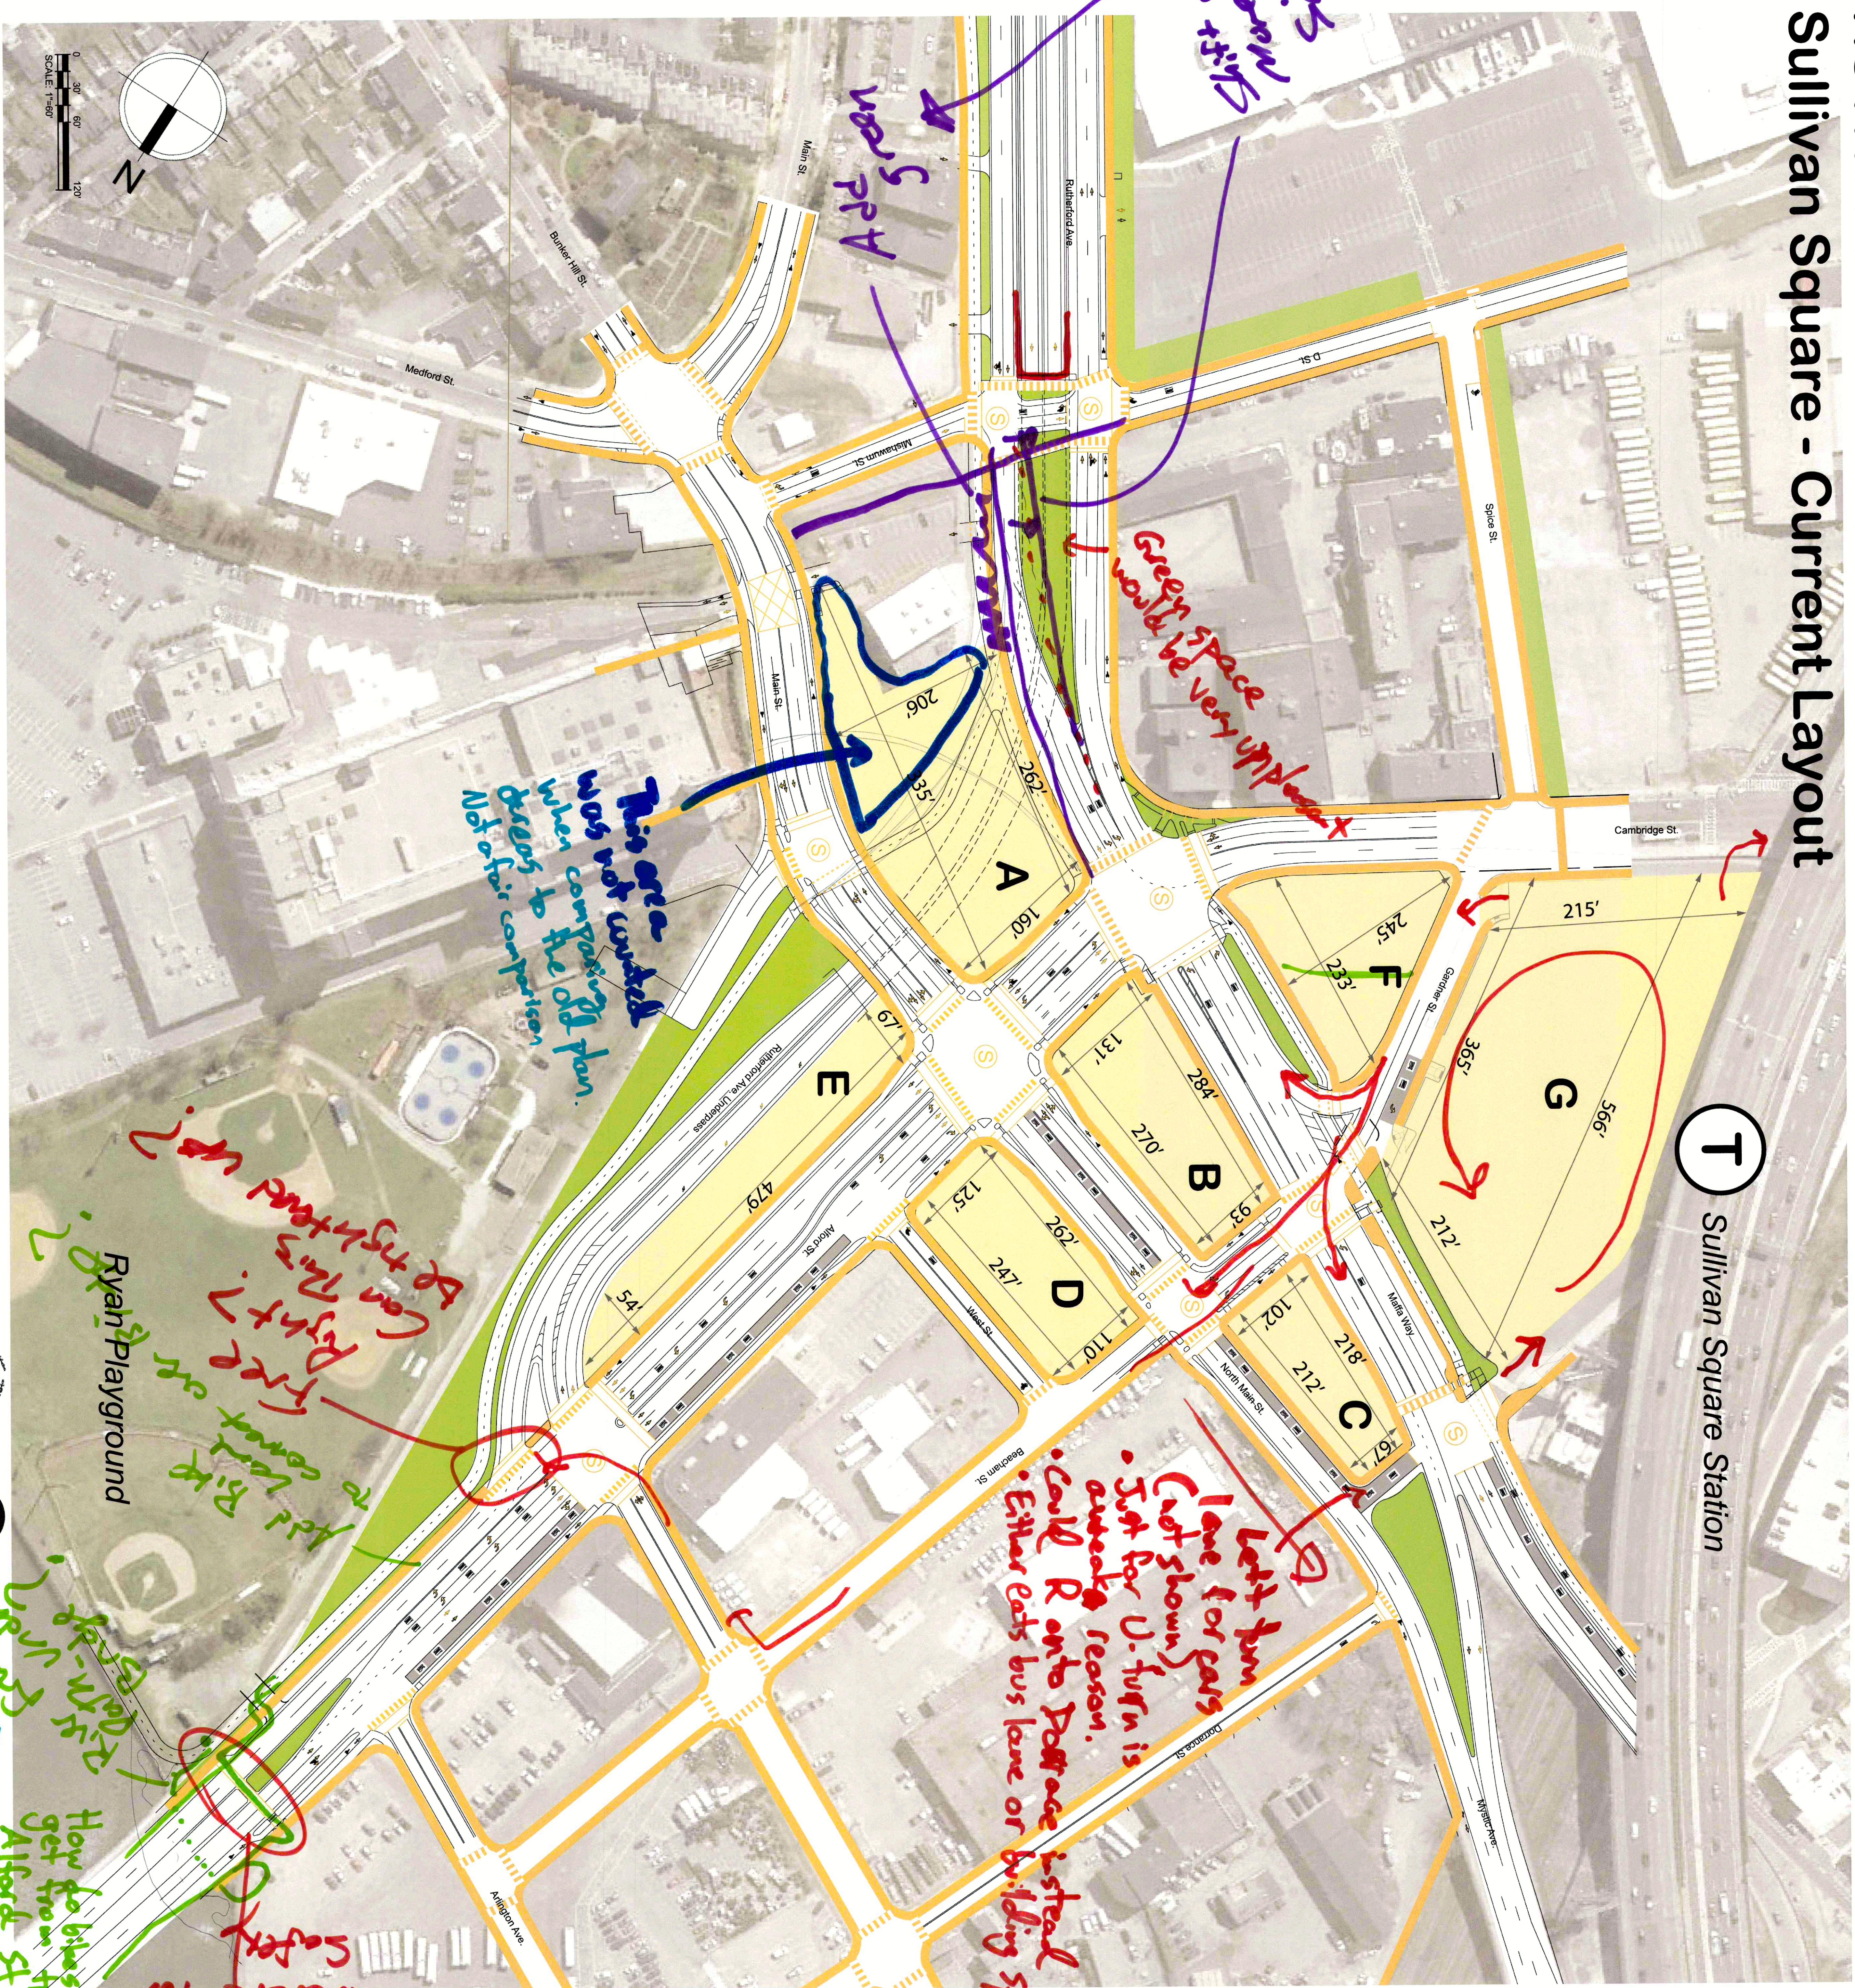

spike  
at 10:00 or 11:00  
at 10:00 or 11:00

-BASE SUBJECT OF  
PROJECT SHOULD INCLUDE  
RECKONING OVER PARCELS  
DEV. AREAS, ie PARK  
US AREAS, ie PARK

-IF METRA LIND GETS ACQUIRED  
TO DEVELOP RAILWAY/MARK  
S BUS/COMMUTER RAIL FACILITY  
NEEDED MAINTENANCE  
-IF PAYING TO REPAIR RAIL CAR  
GARD & BE OPEN TO RECONSTRUCT  
IT FOR EFFICIENT RAIL ROUTE

Green space  
would be very important

was SPV

This area  
was not included  
when comparing  
plans to the old plan.  
Not a fair comparison

Left turn  
lane for cars  
(not shown)  
Just for U-turn is  
adequate reason.  
Could R onto Post road instead  
• Either eats bus lane or building space

Can Ryan  
Be right hand way?  
Ryan Playground  
Fire  
Can Ryan  
Be right hand way?  
Ryan Playground

Signal for  
Safety  
Needed for  
Signal for  
Safety  
Needed for

How do bikes  
get from trail to  
Alford St bridge  
Maybe turn HAWK into  
a real signal, so Southbound  
bikes can cross to the trail?

